


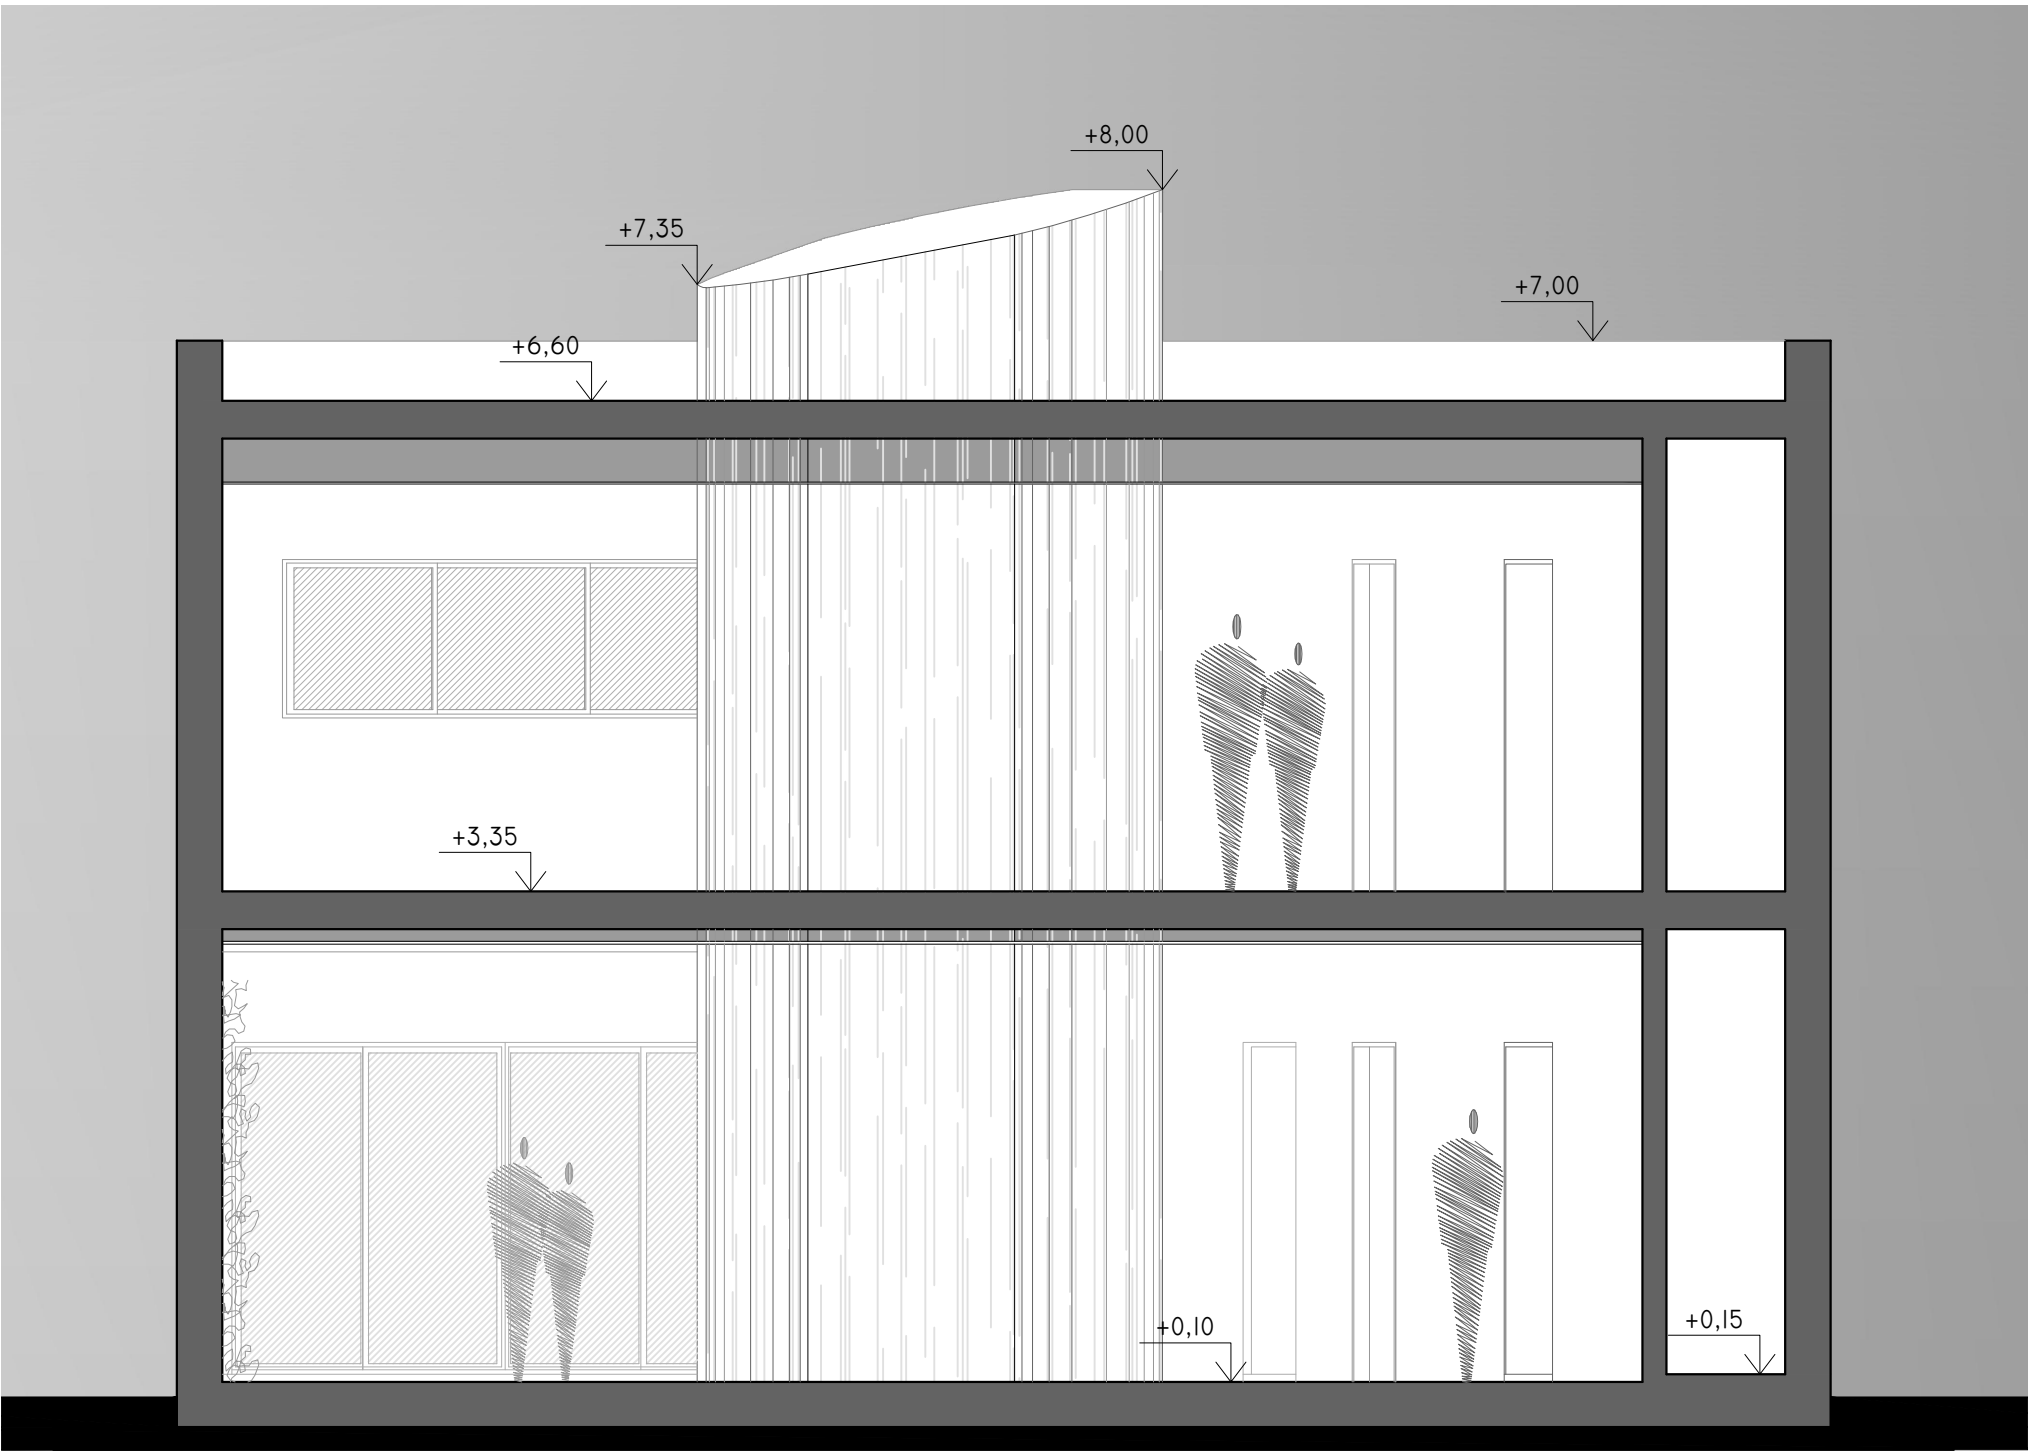


CORTE LONGITUDINAL ESC: 1/50



CORTE TRANSVERSAL ESC: 1/50



FACHADA ESC: 1/50

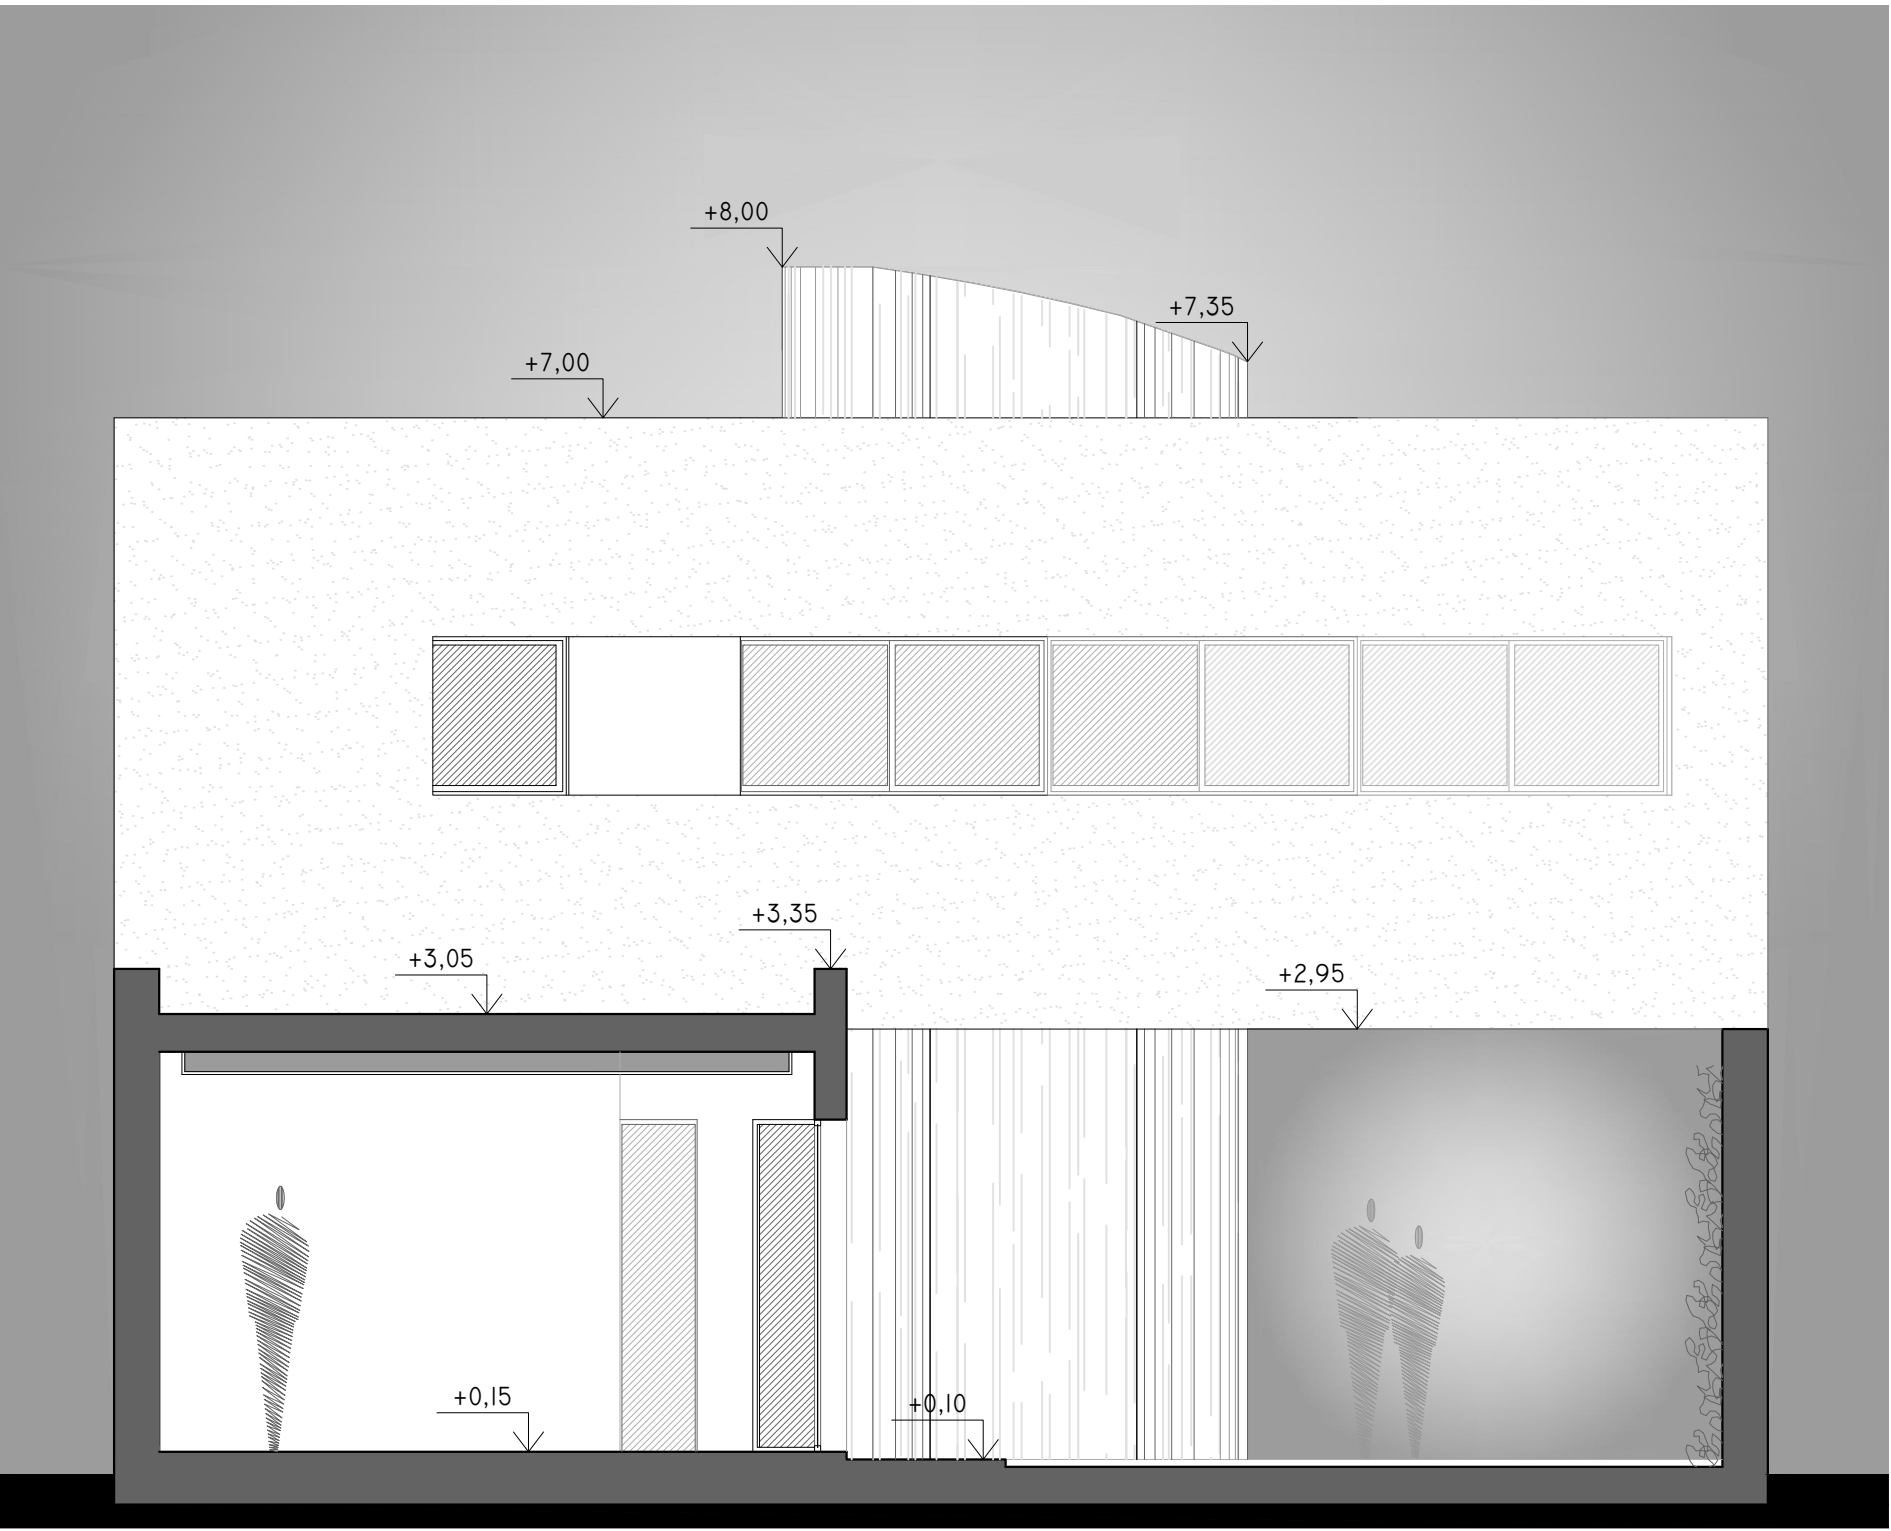

CORTE VISTA ESC: 1/50

