



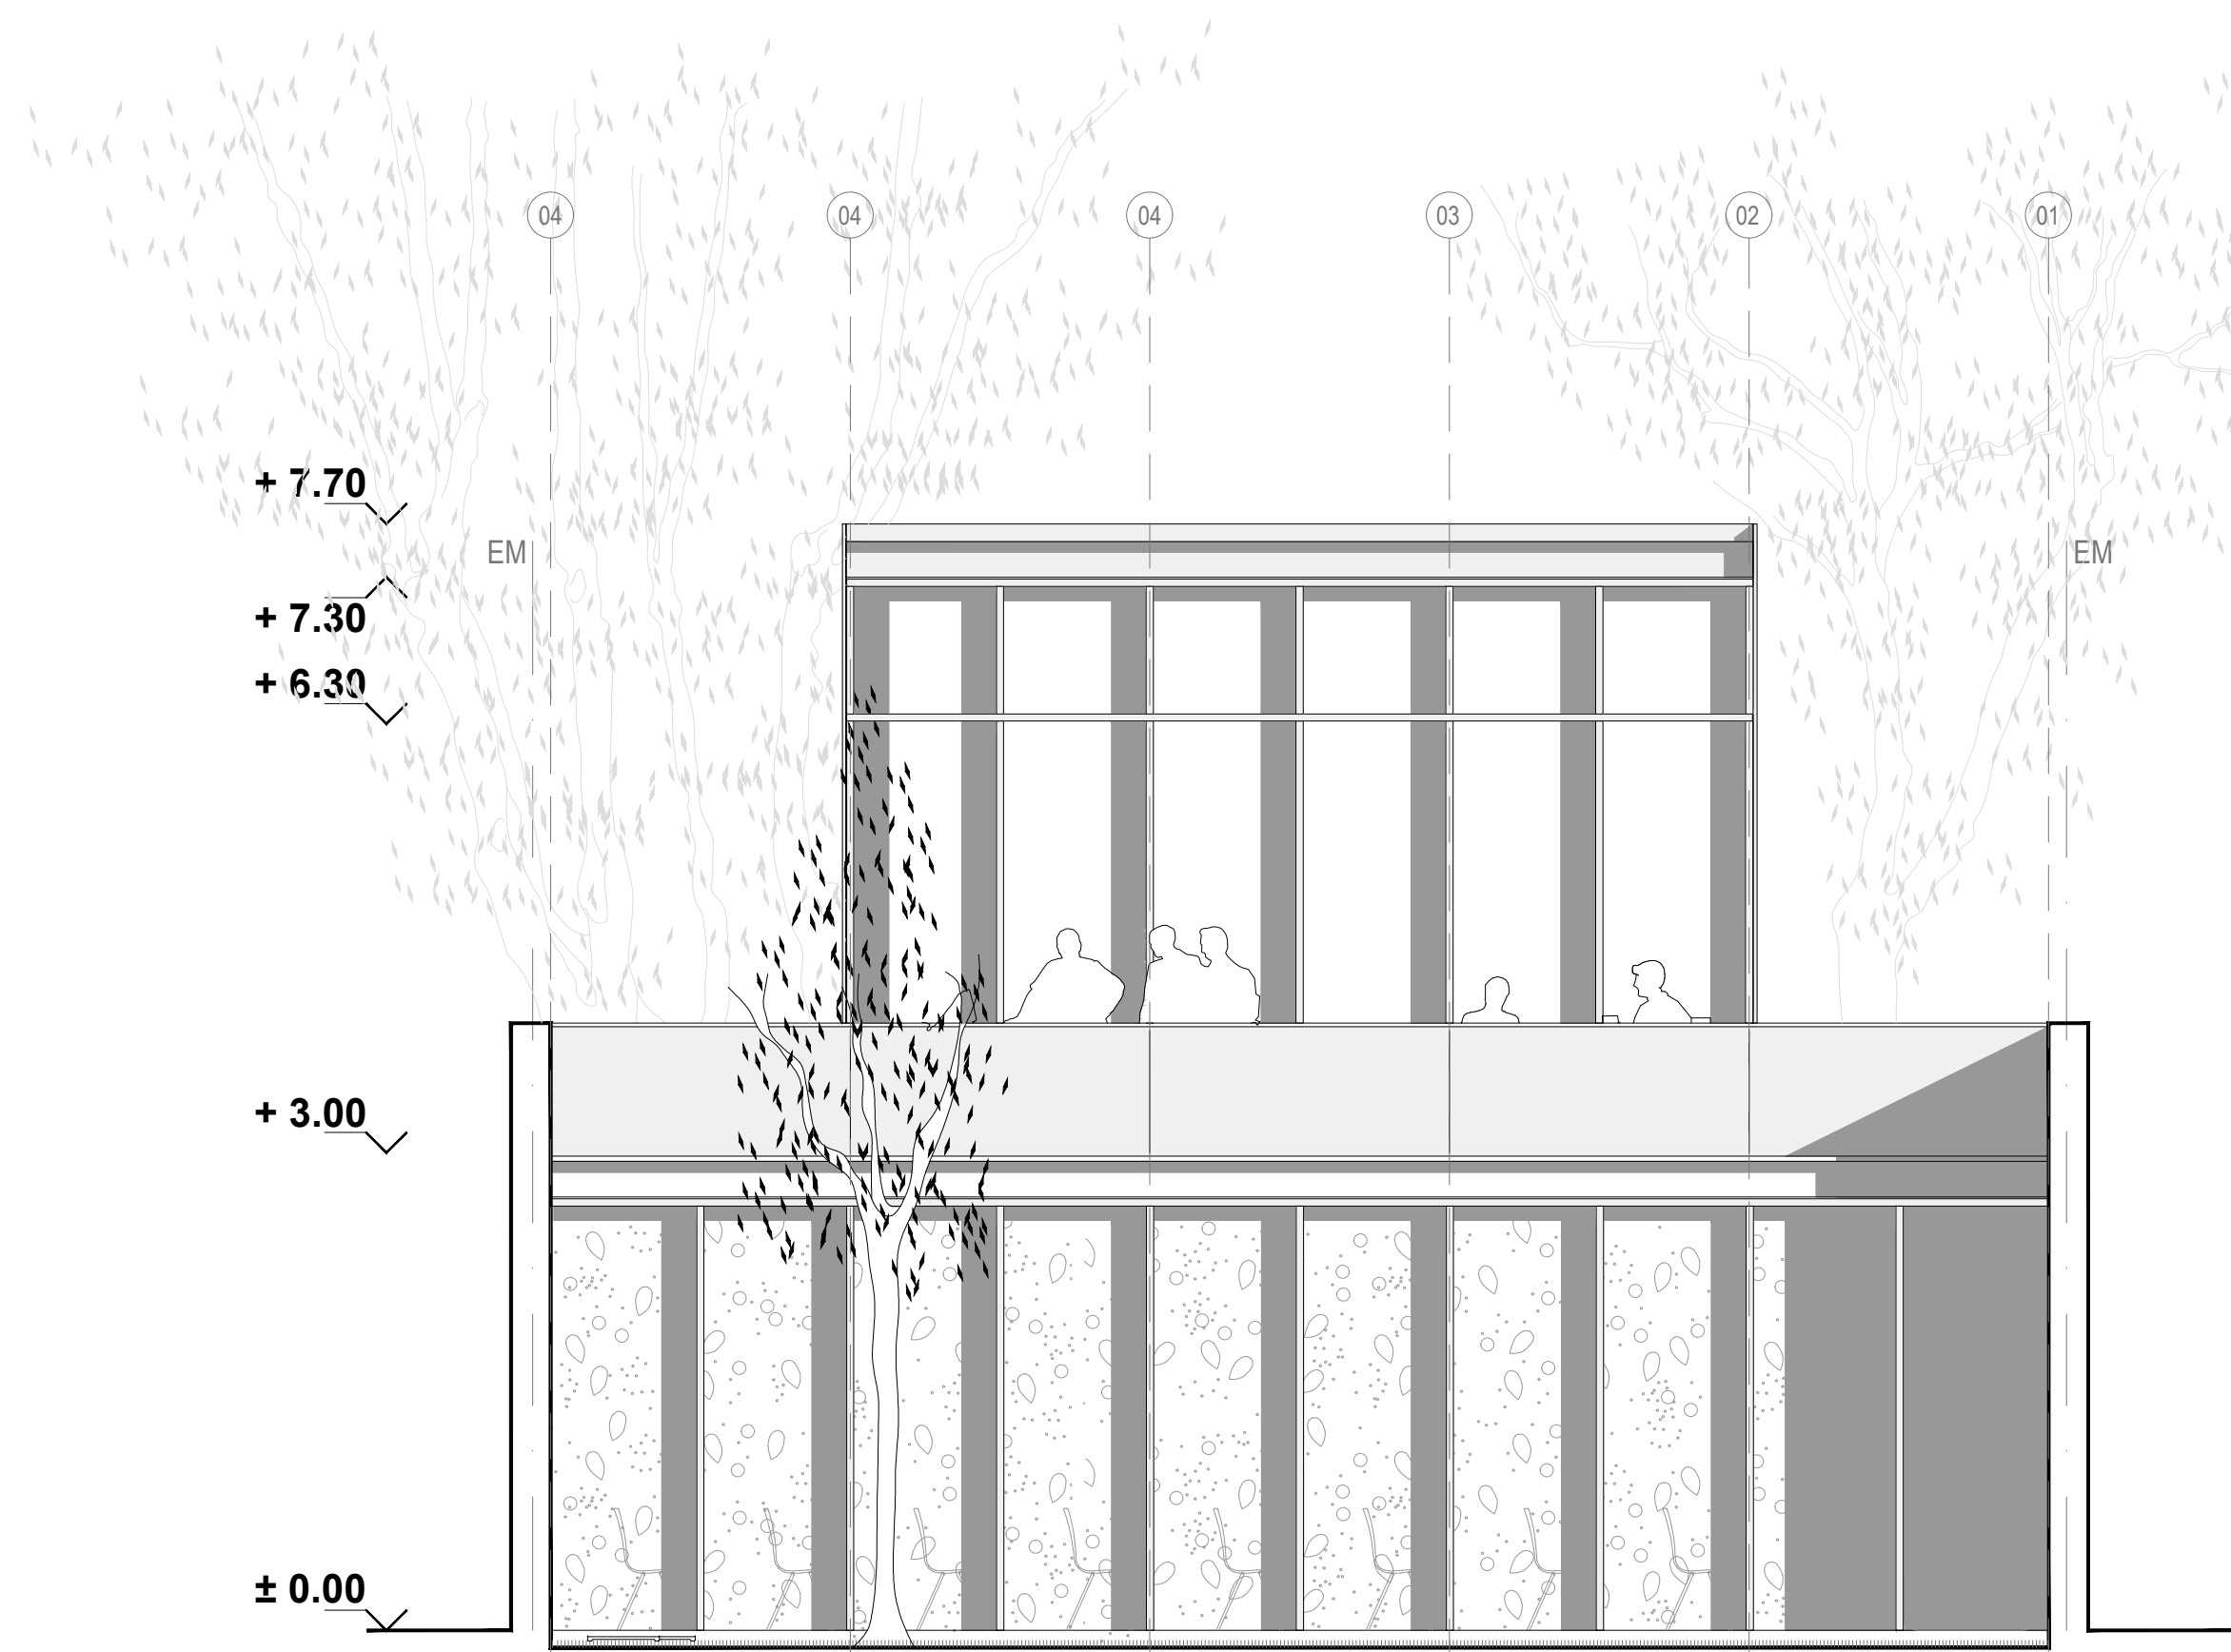


FACHADA




CONTRAFACHADA

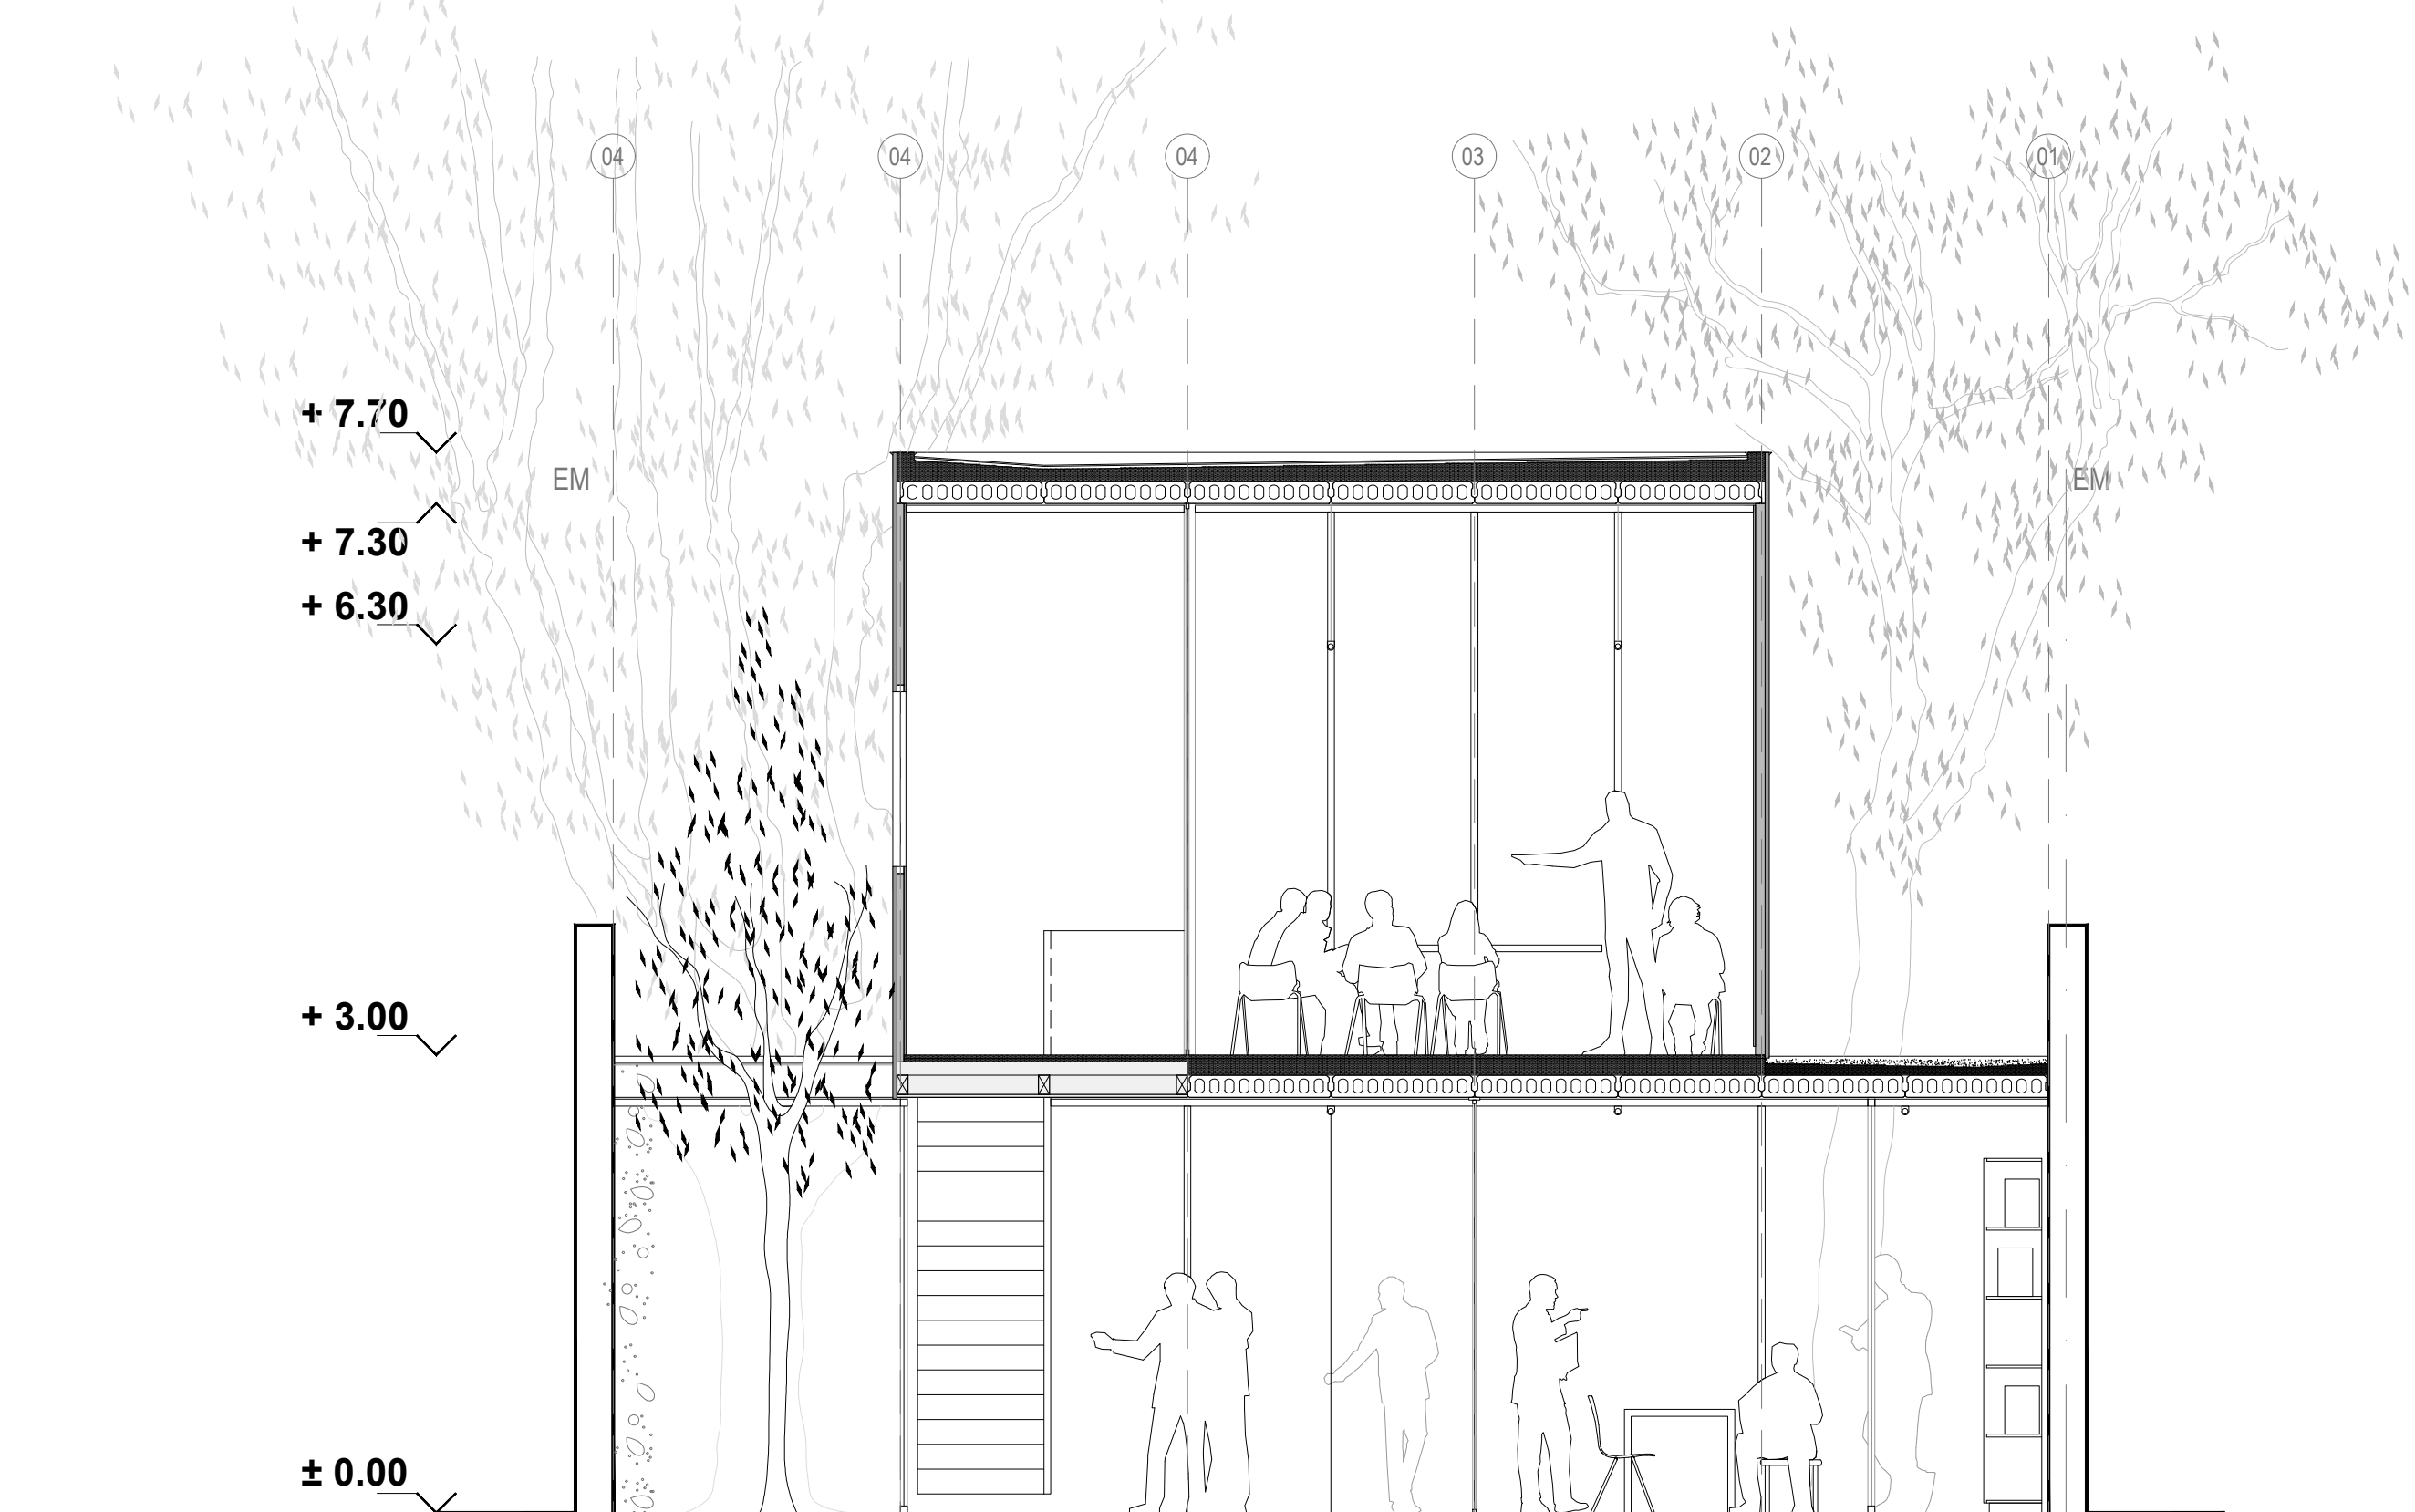


CORTE 1-1 ESC 1:50

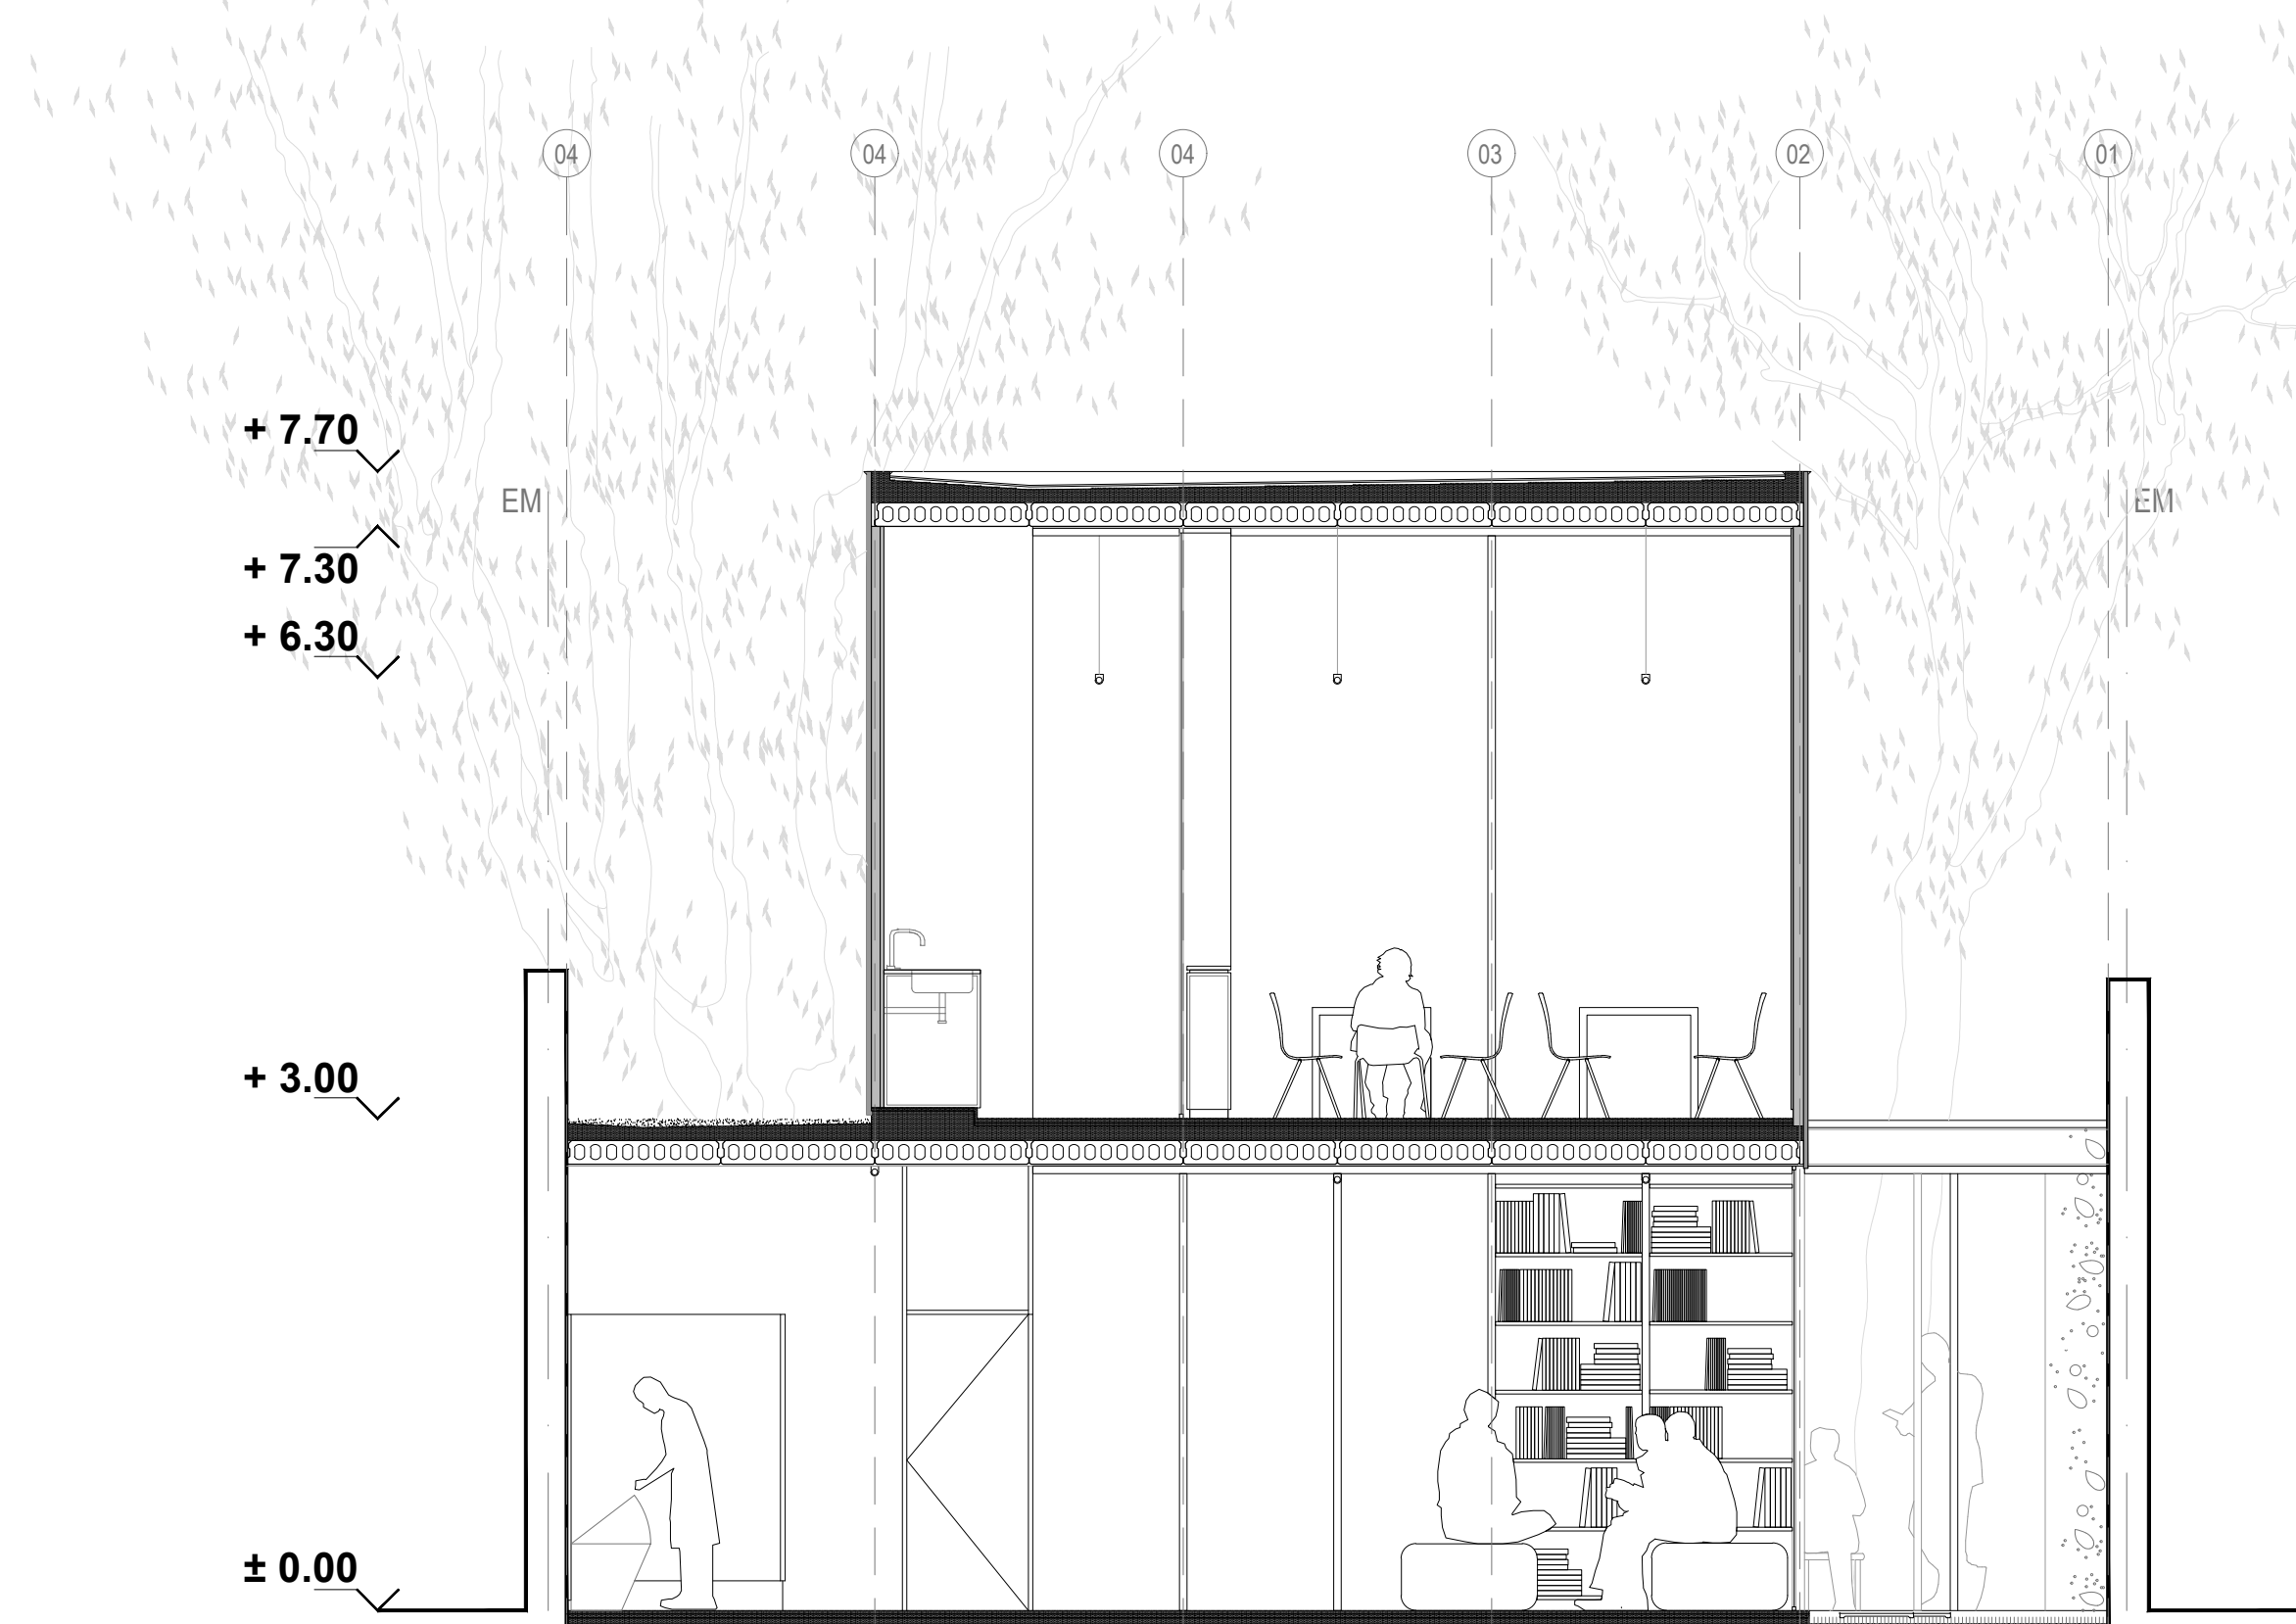

CORTE 2-2 ESC 1:50

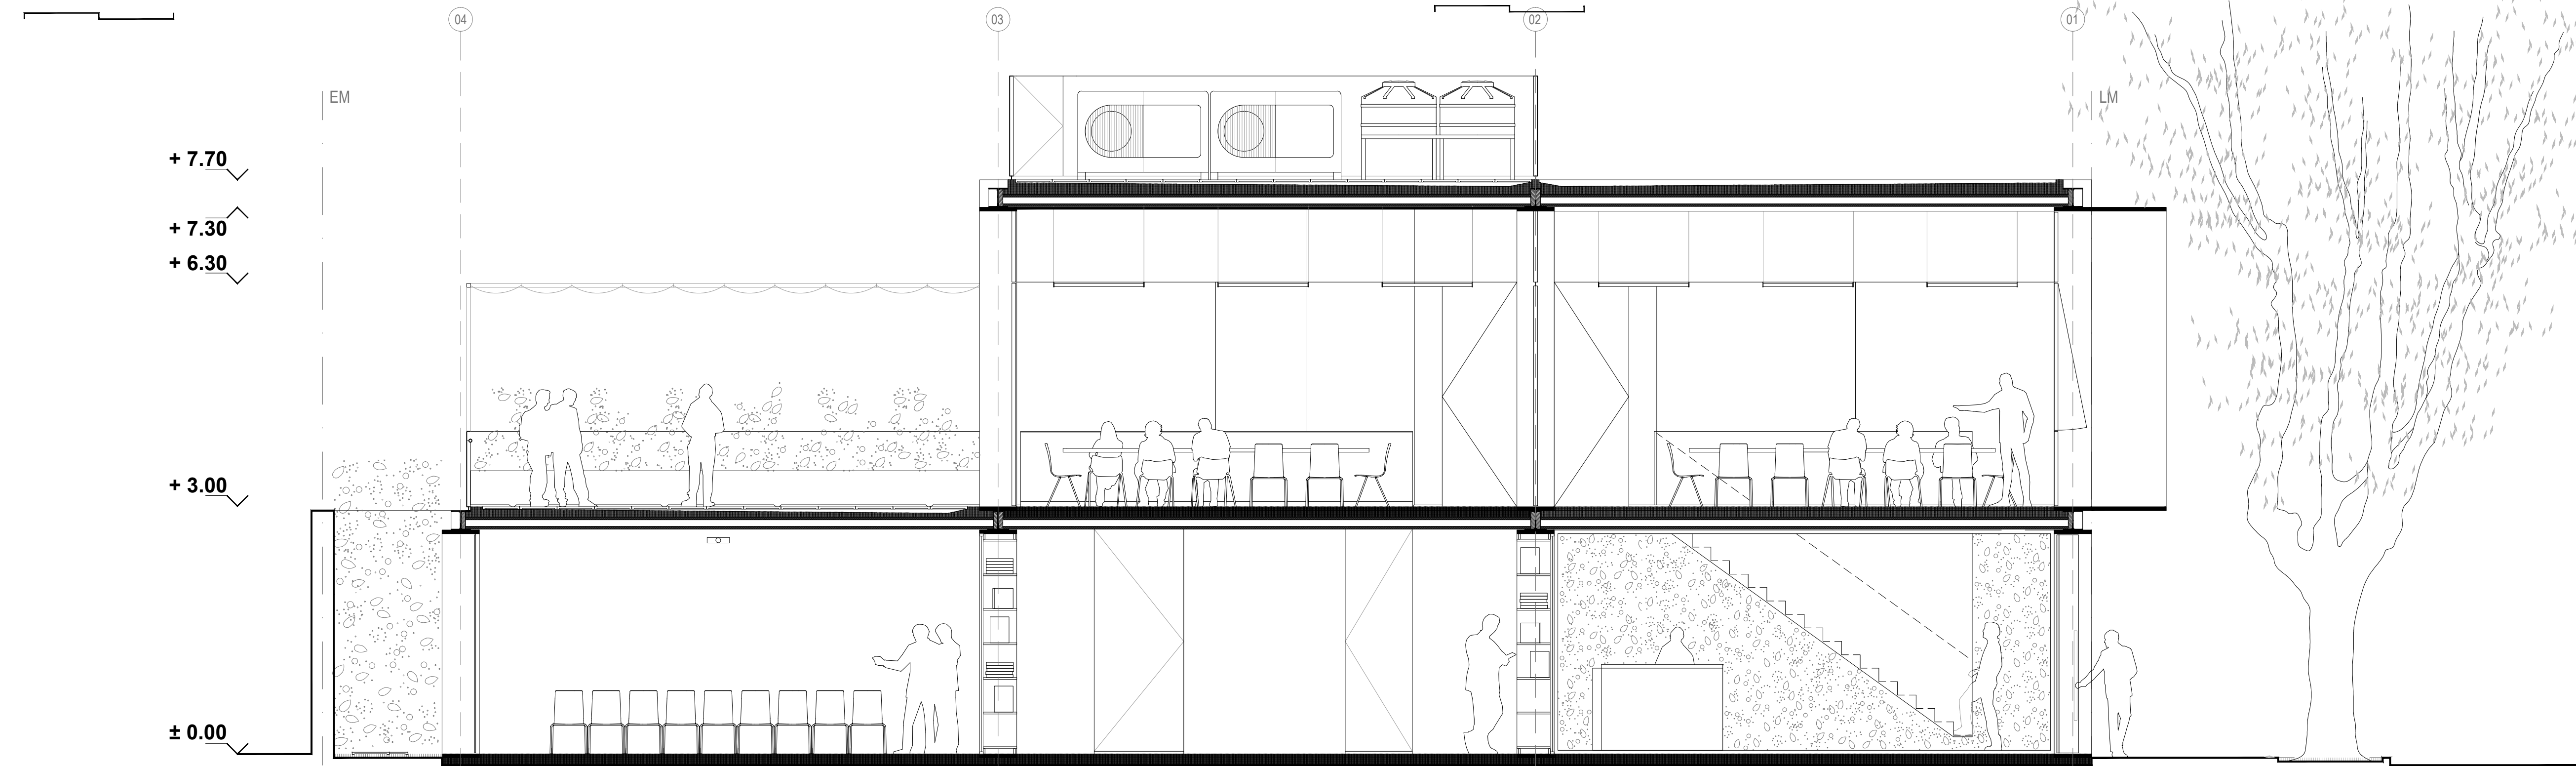

CORTE 3-3 ESC 1:50

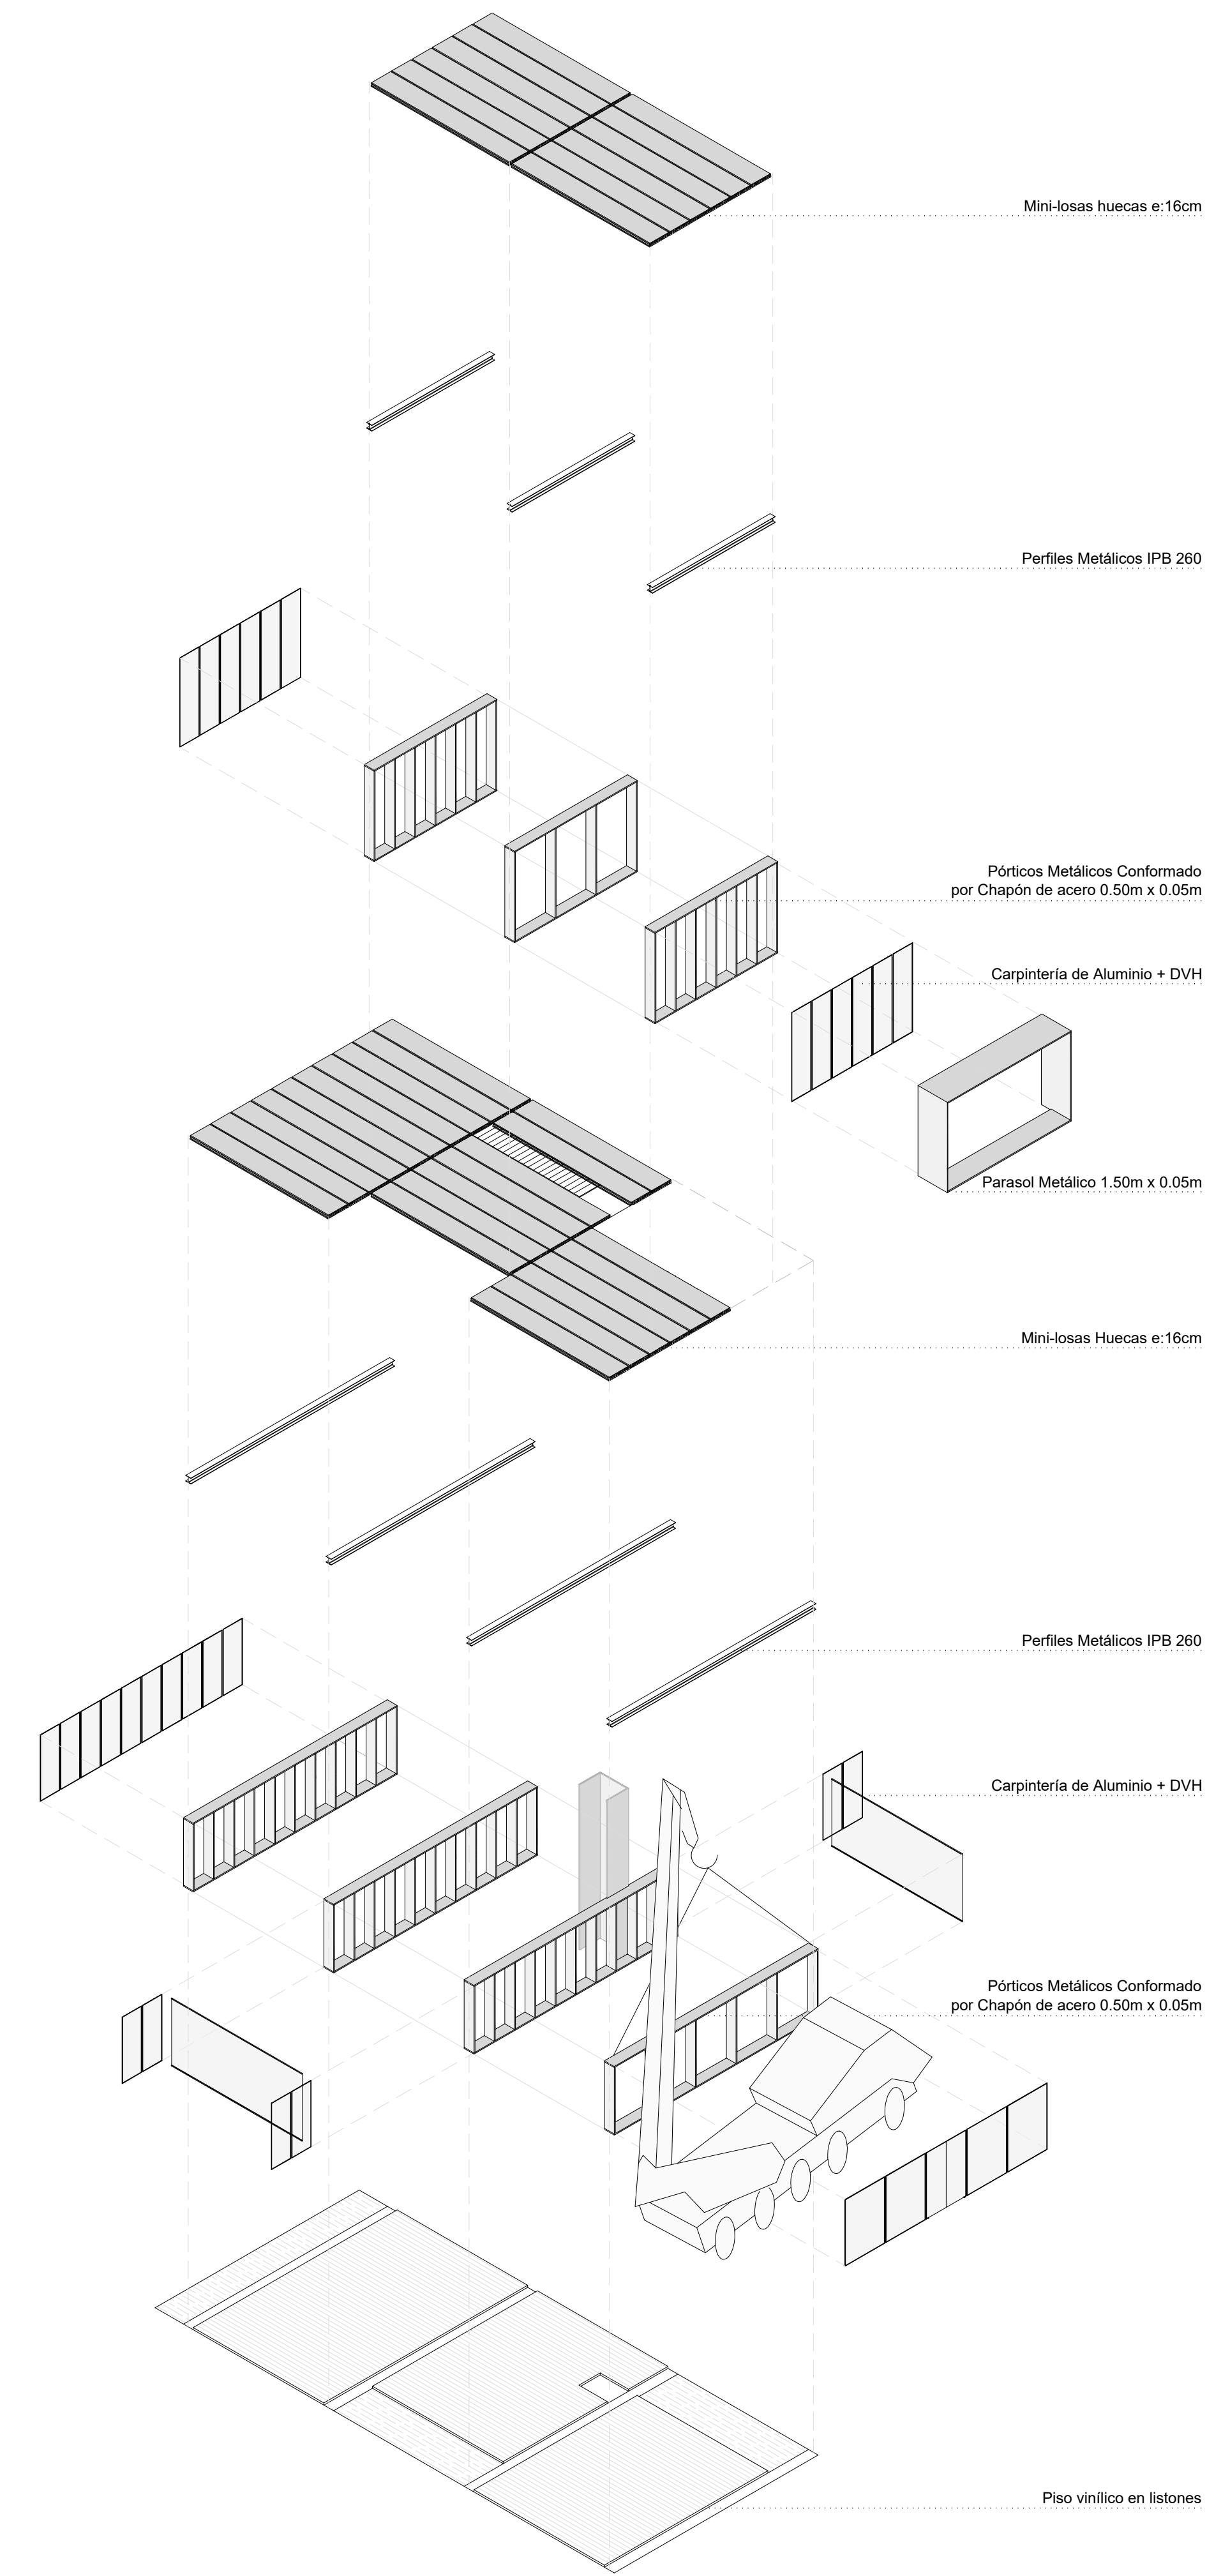

DESPIECE AXONOMÉTRICO