




FACHADA NORESTE 1:100

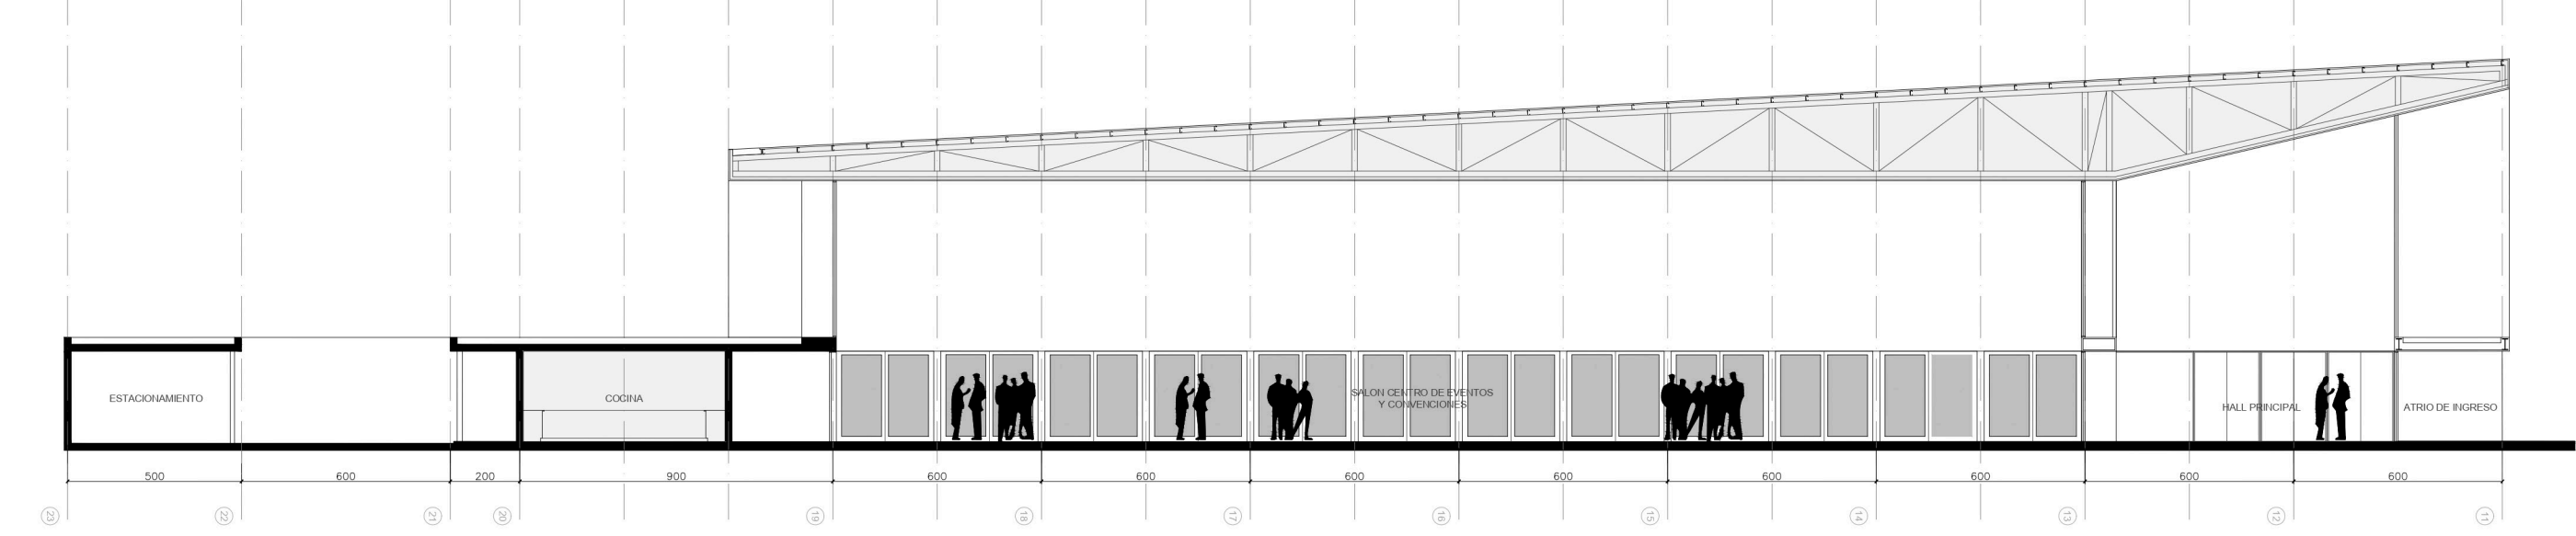

CORTE C-C 1:100

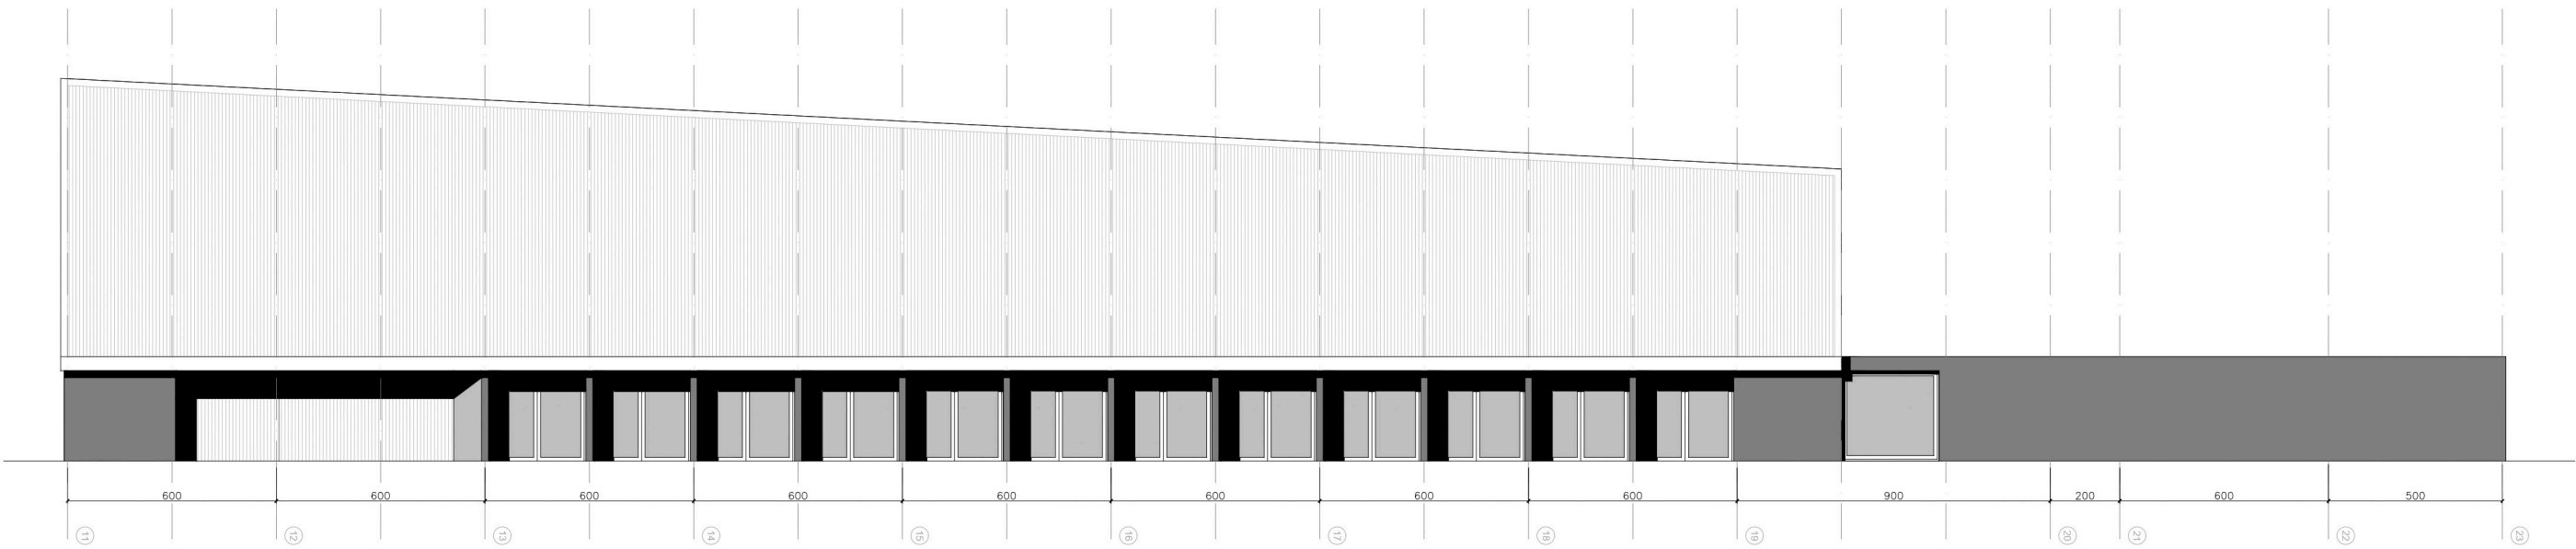

FACHADA SUROESTE 1:100

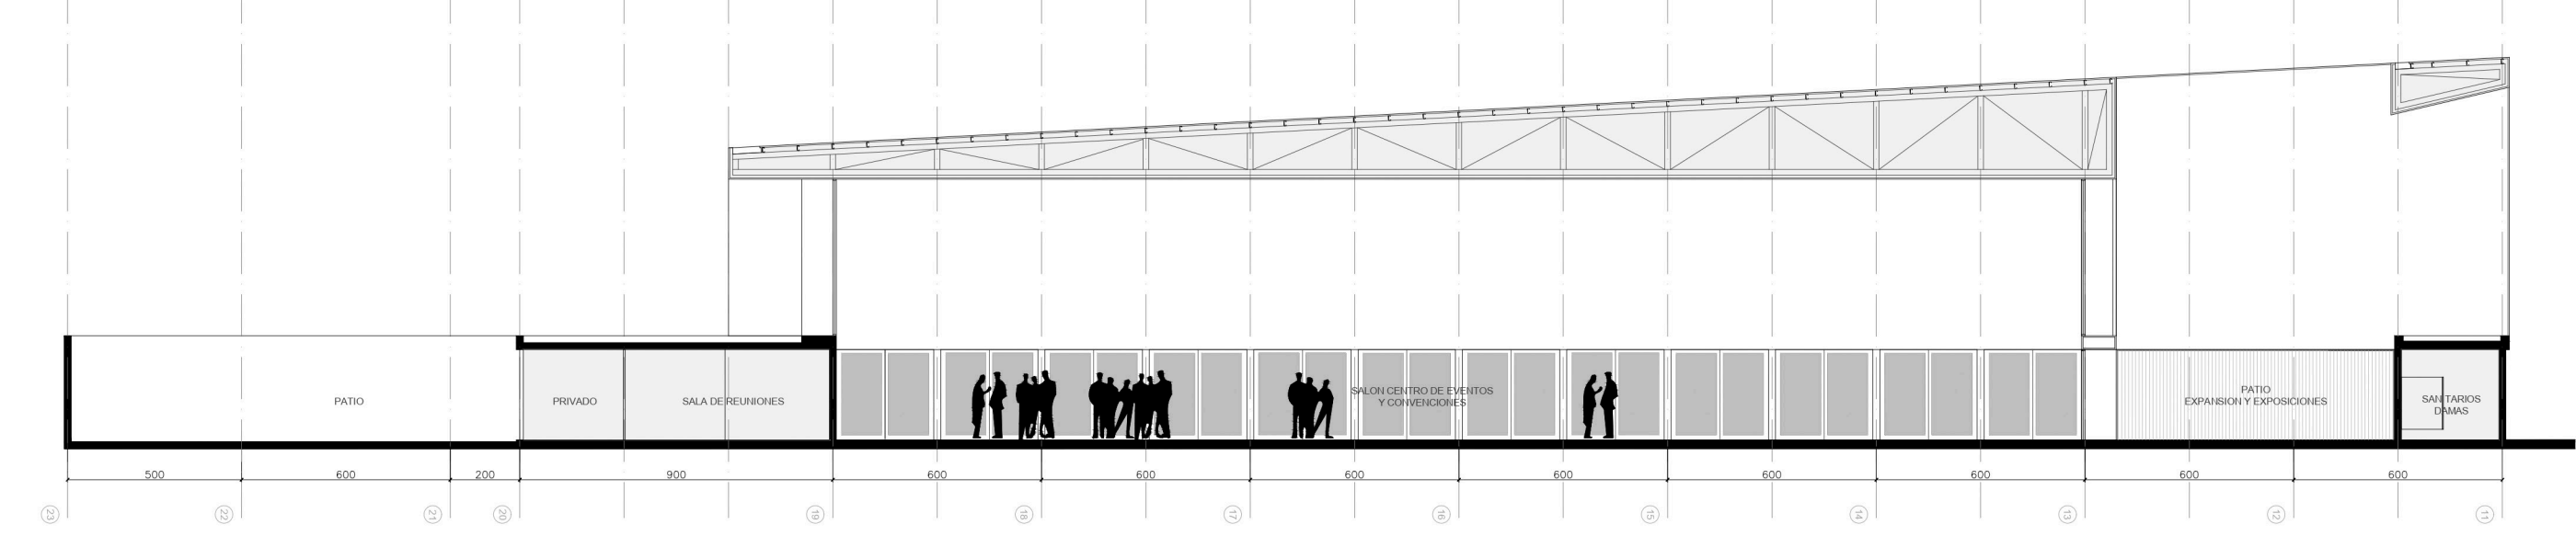

CORTE D-D 1:100

