




P04 FAENI-CESGAR ESC. 1/100

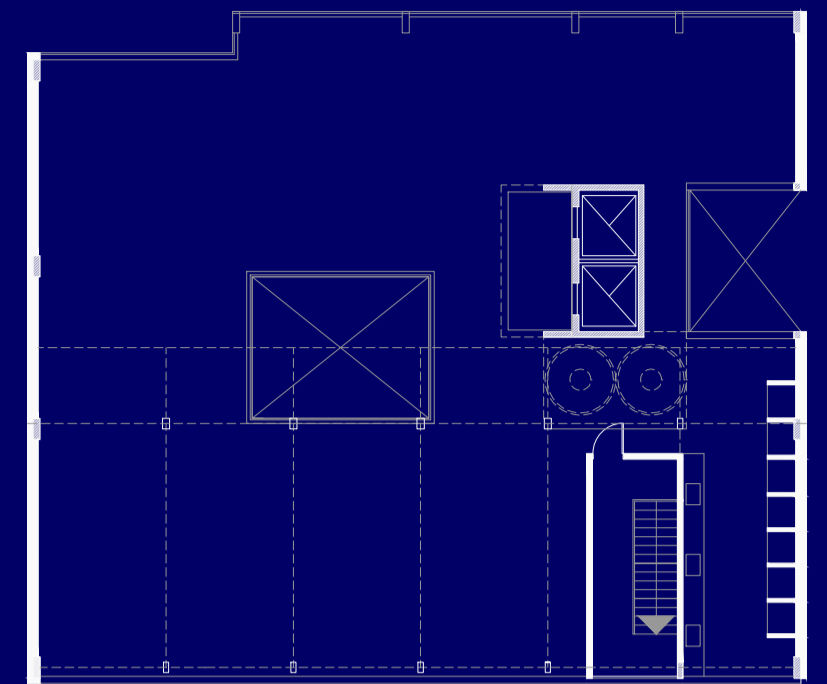

PLANTA TERRAZA ESC. 1/200

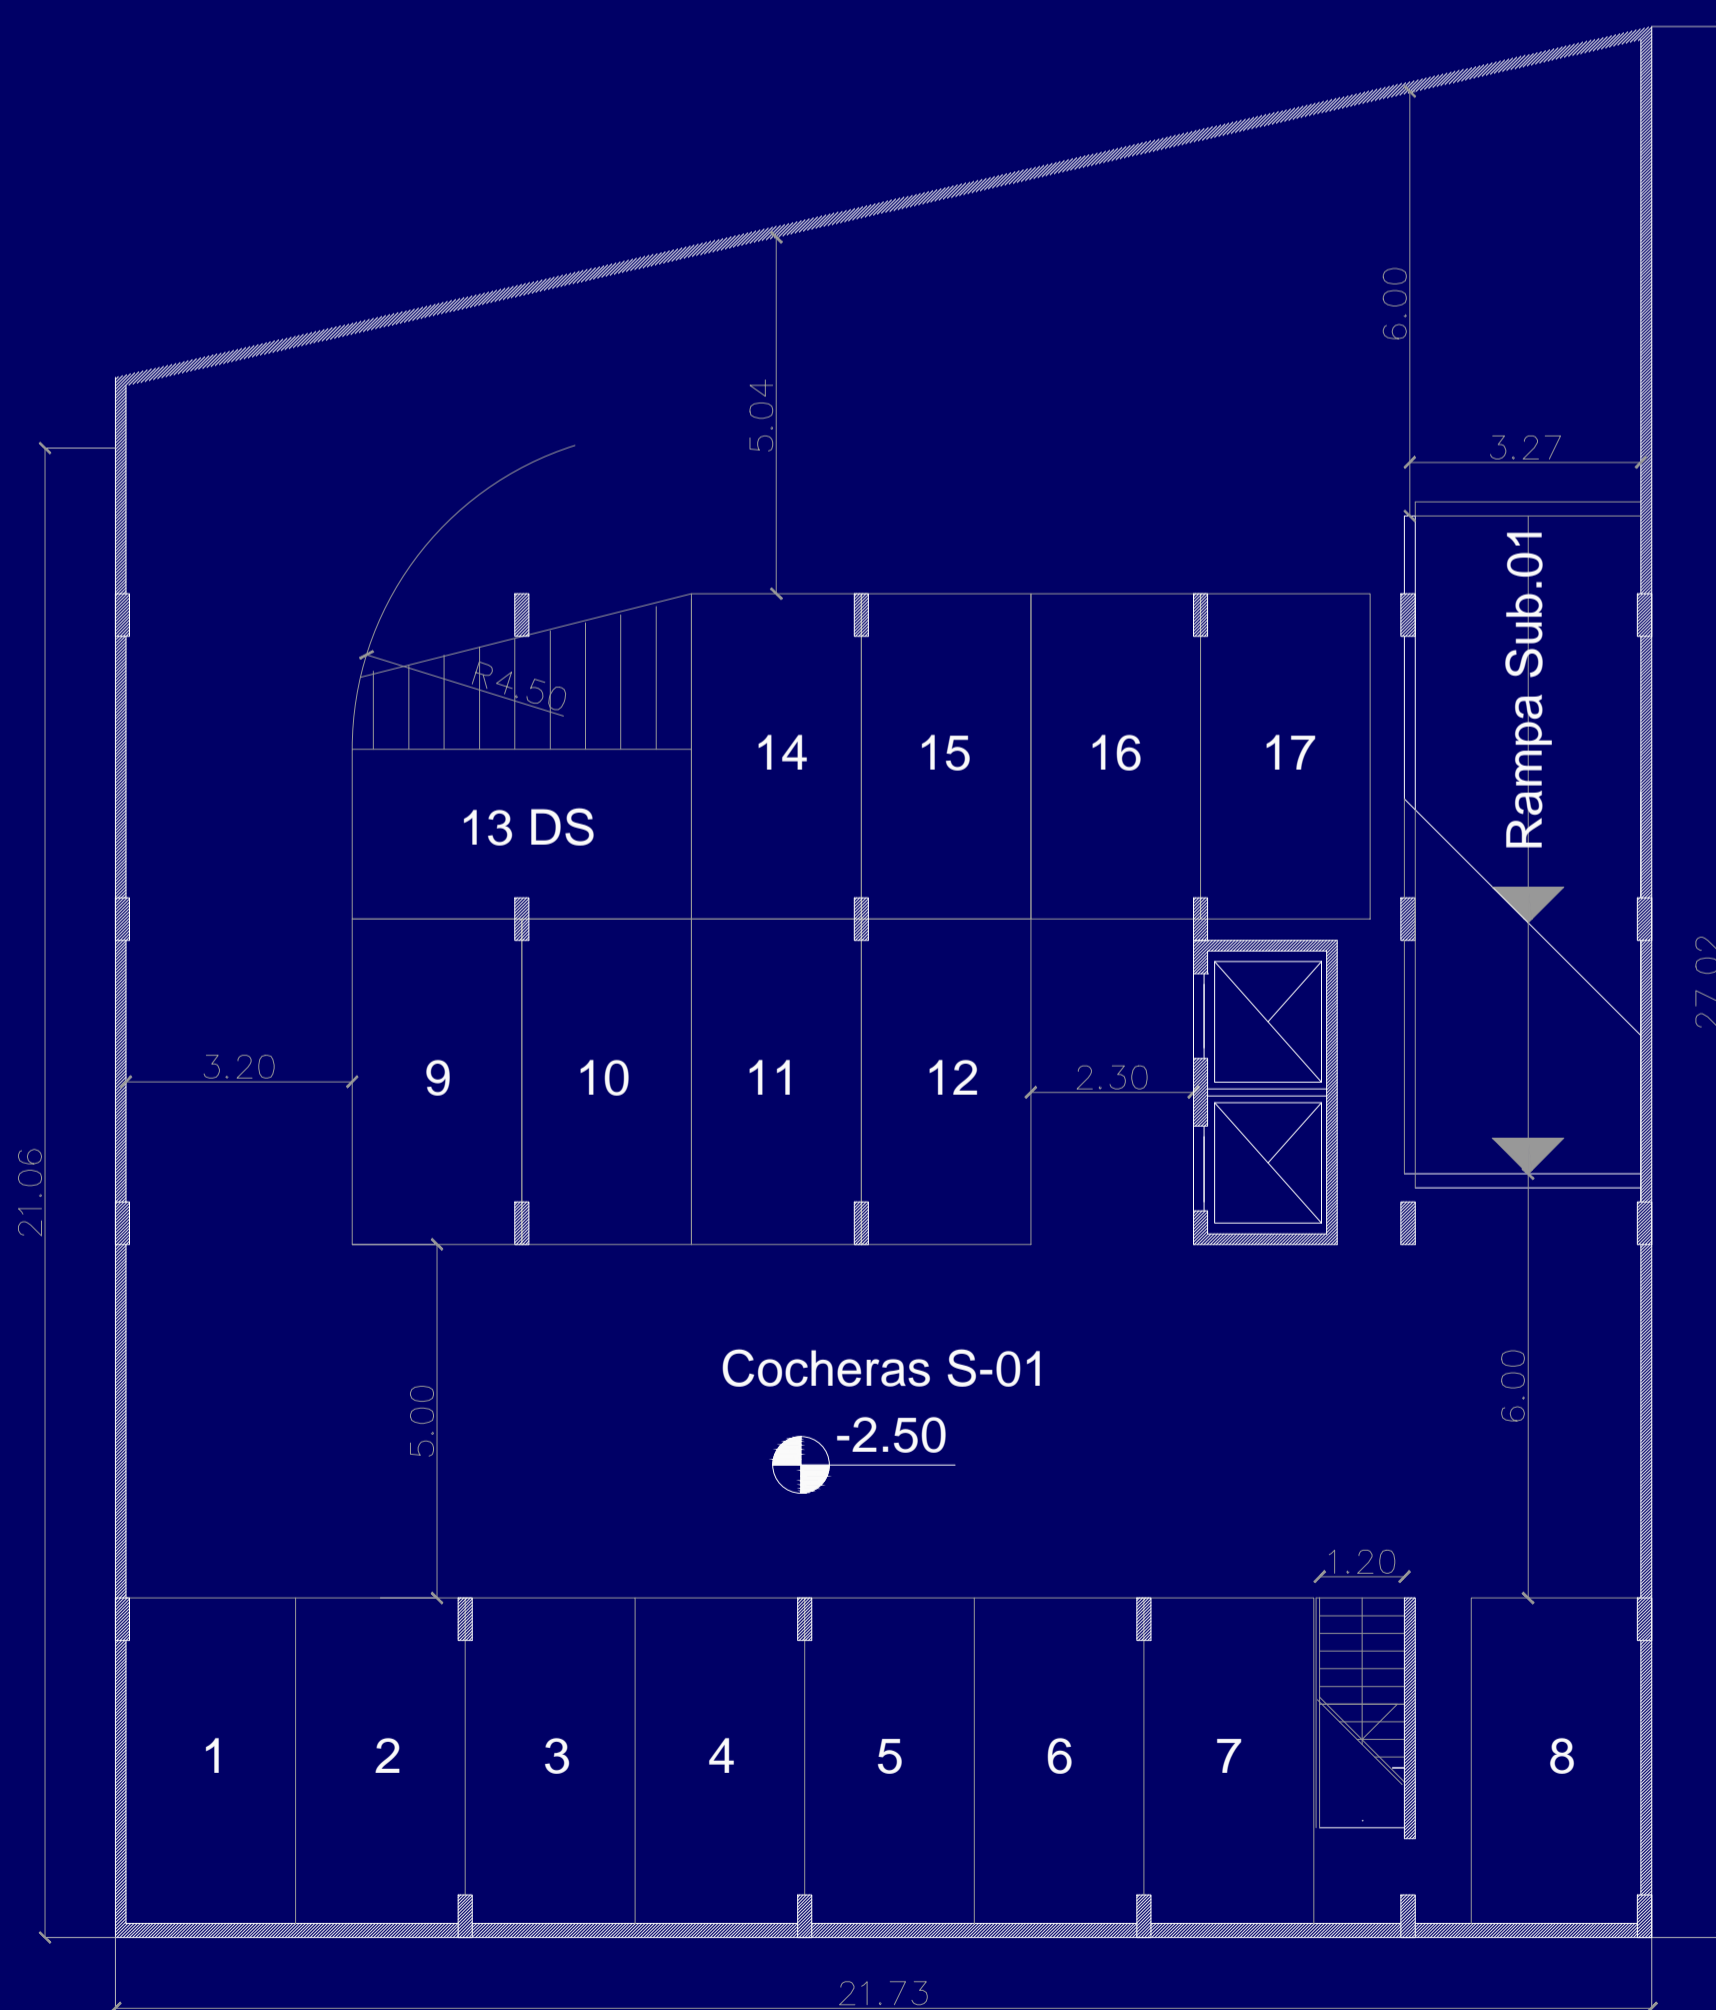

PLANTA S-01 ESC. 1/100

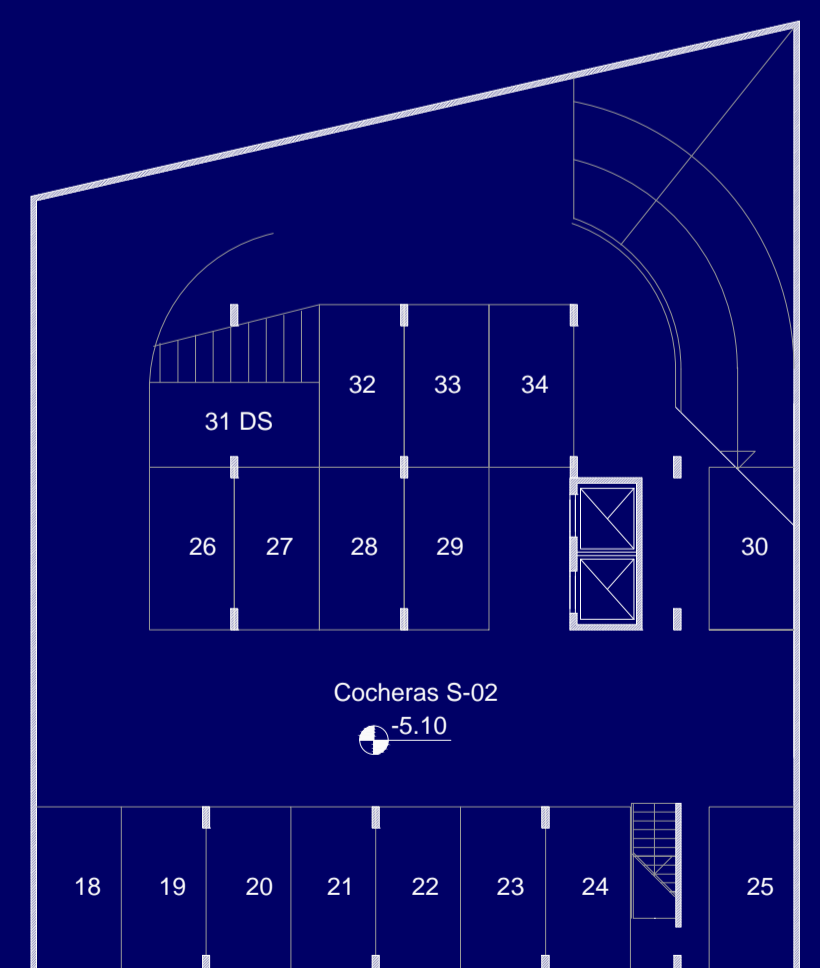

PLANTA S-02 ESC. 1/200