


CORTE LONGITUDINAL NORTE  
1:100

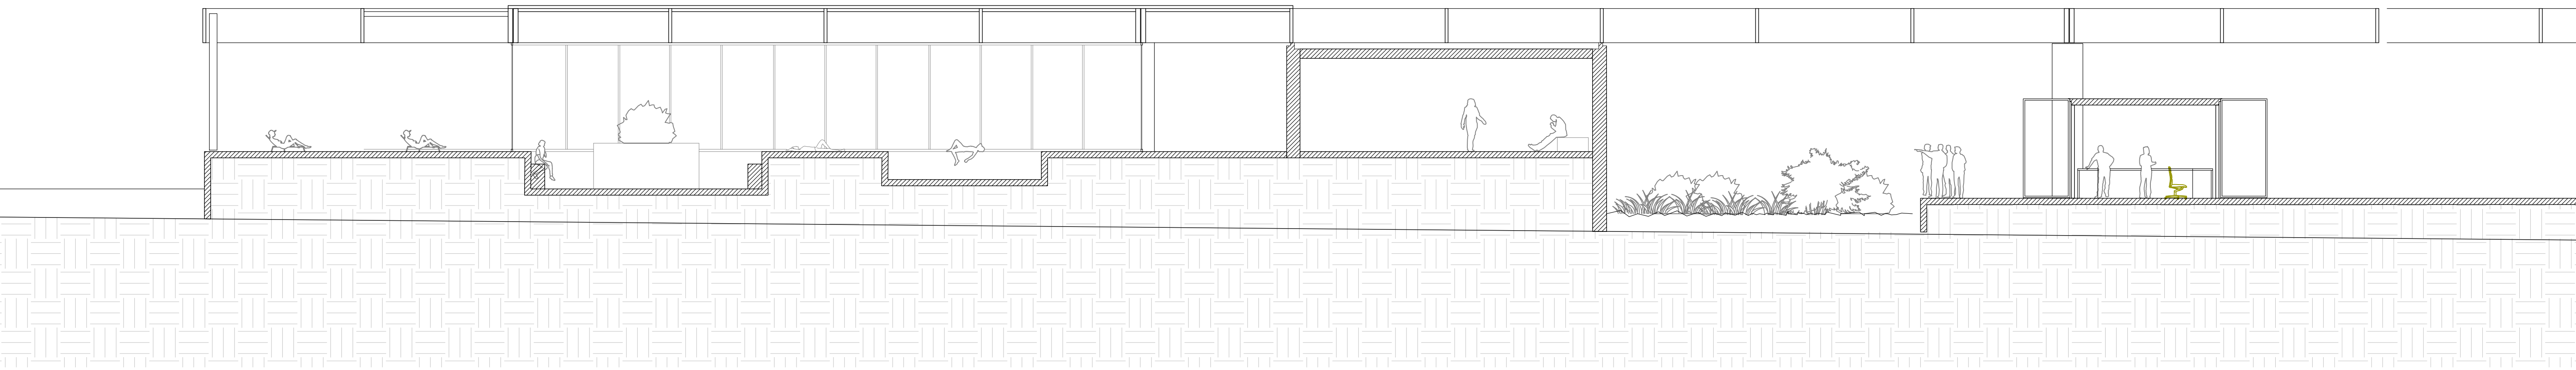

RENDER EXTERIOR AREA DE RELAJACION



RENDER EXTERIOR CIRCULACION PERIMETRAL



RENDER INTERIOR DE AREA DE RELAJACION



PLANTA 0.00m 1:100