



PLANTA BAJA  
Esc: 1:50

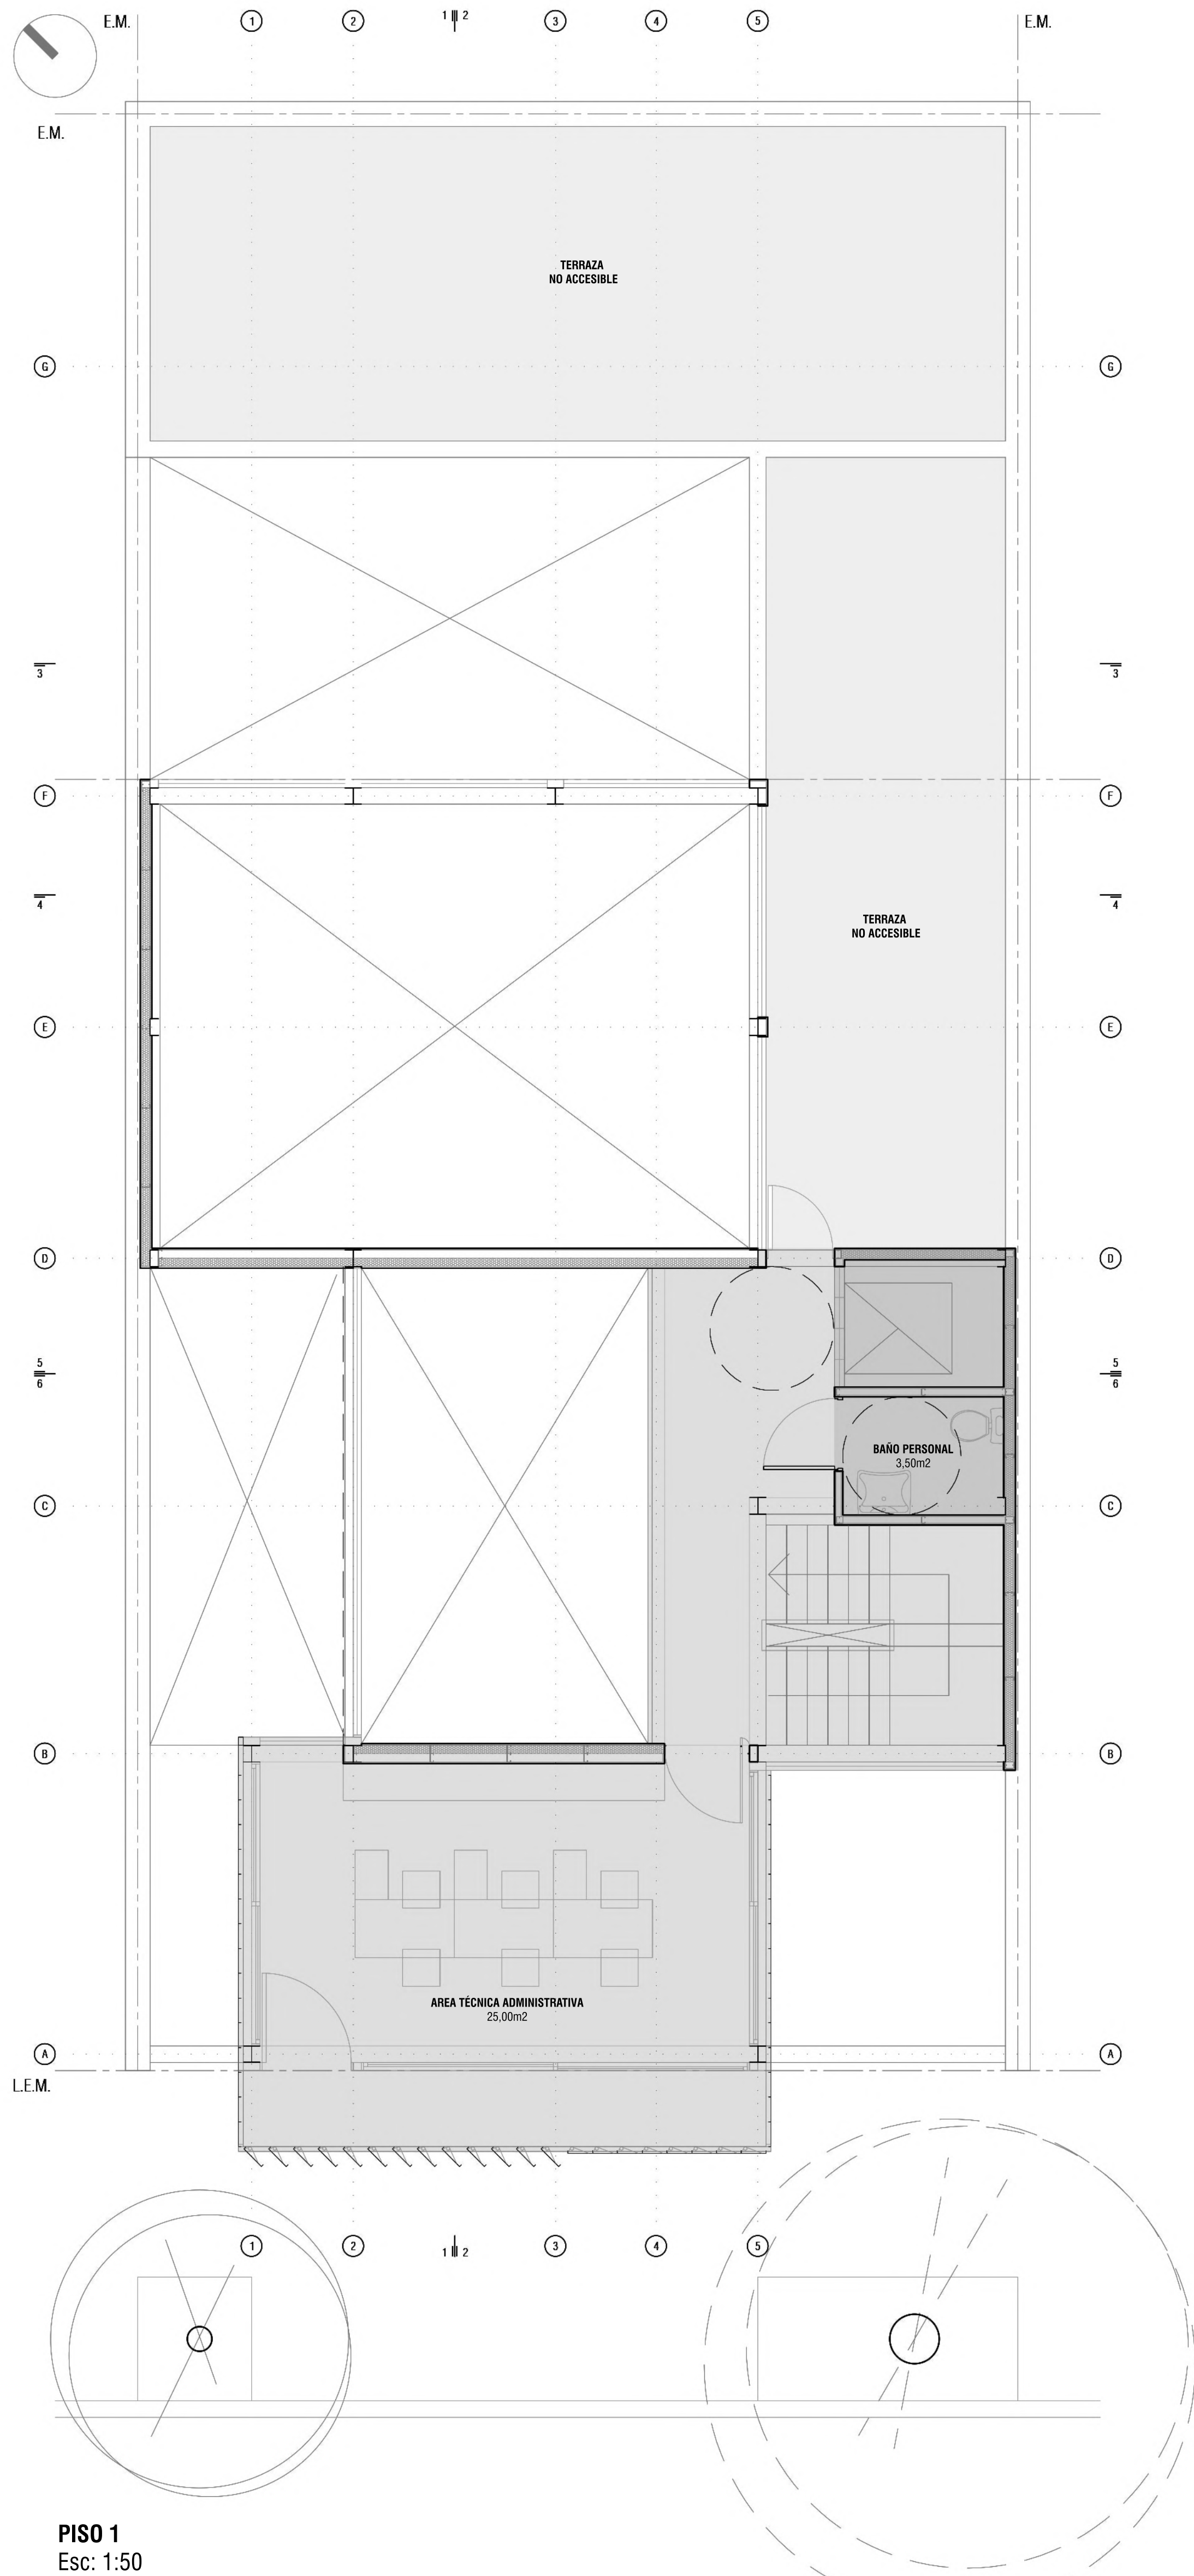

PISO 1  
Esc: 1:50

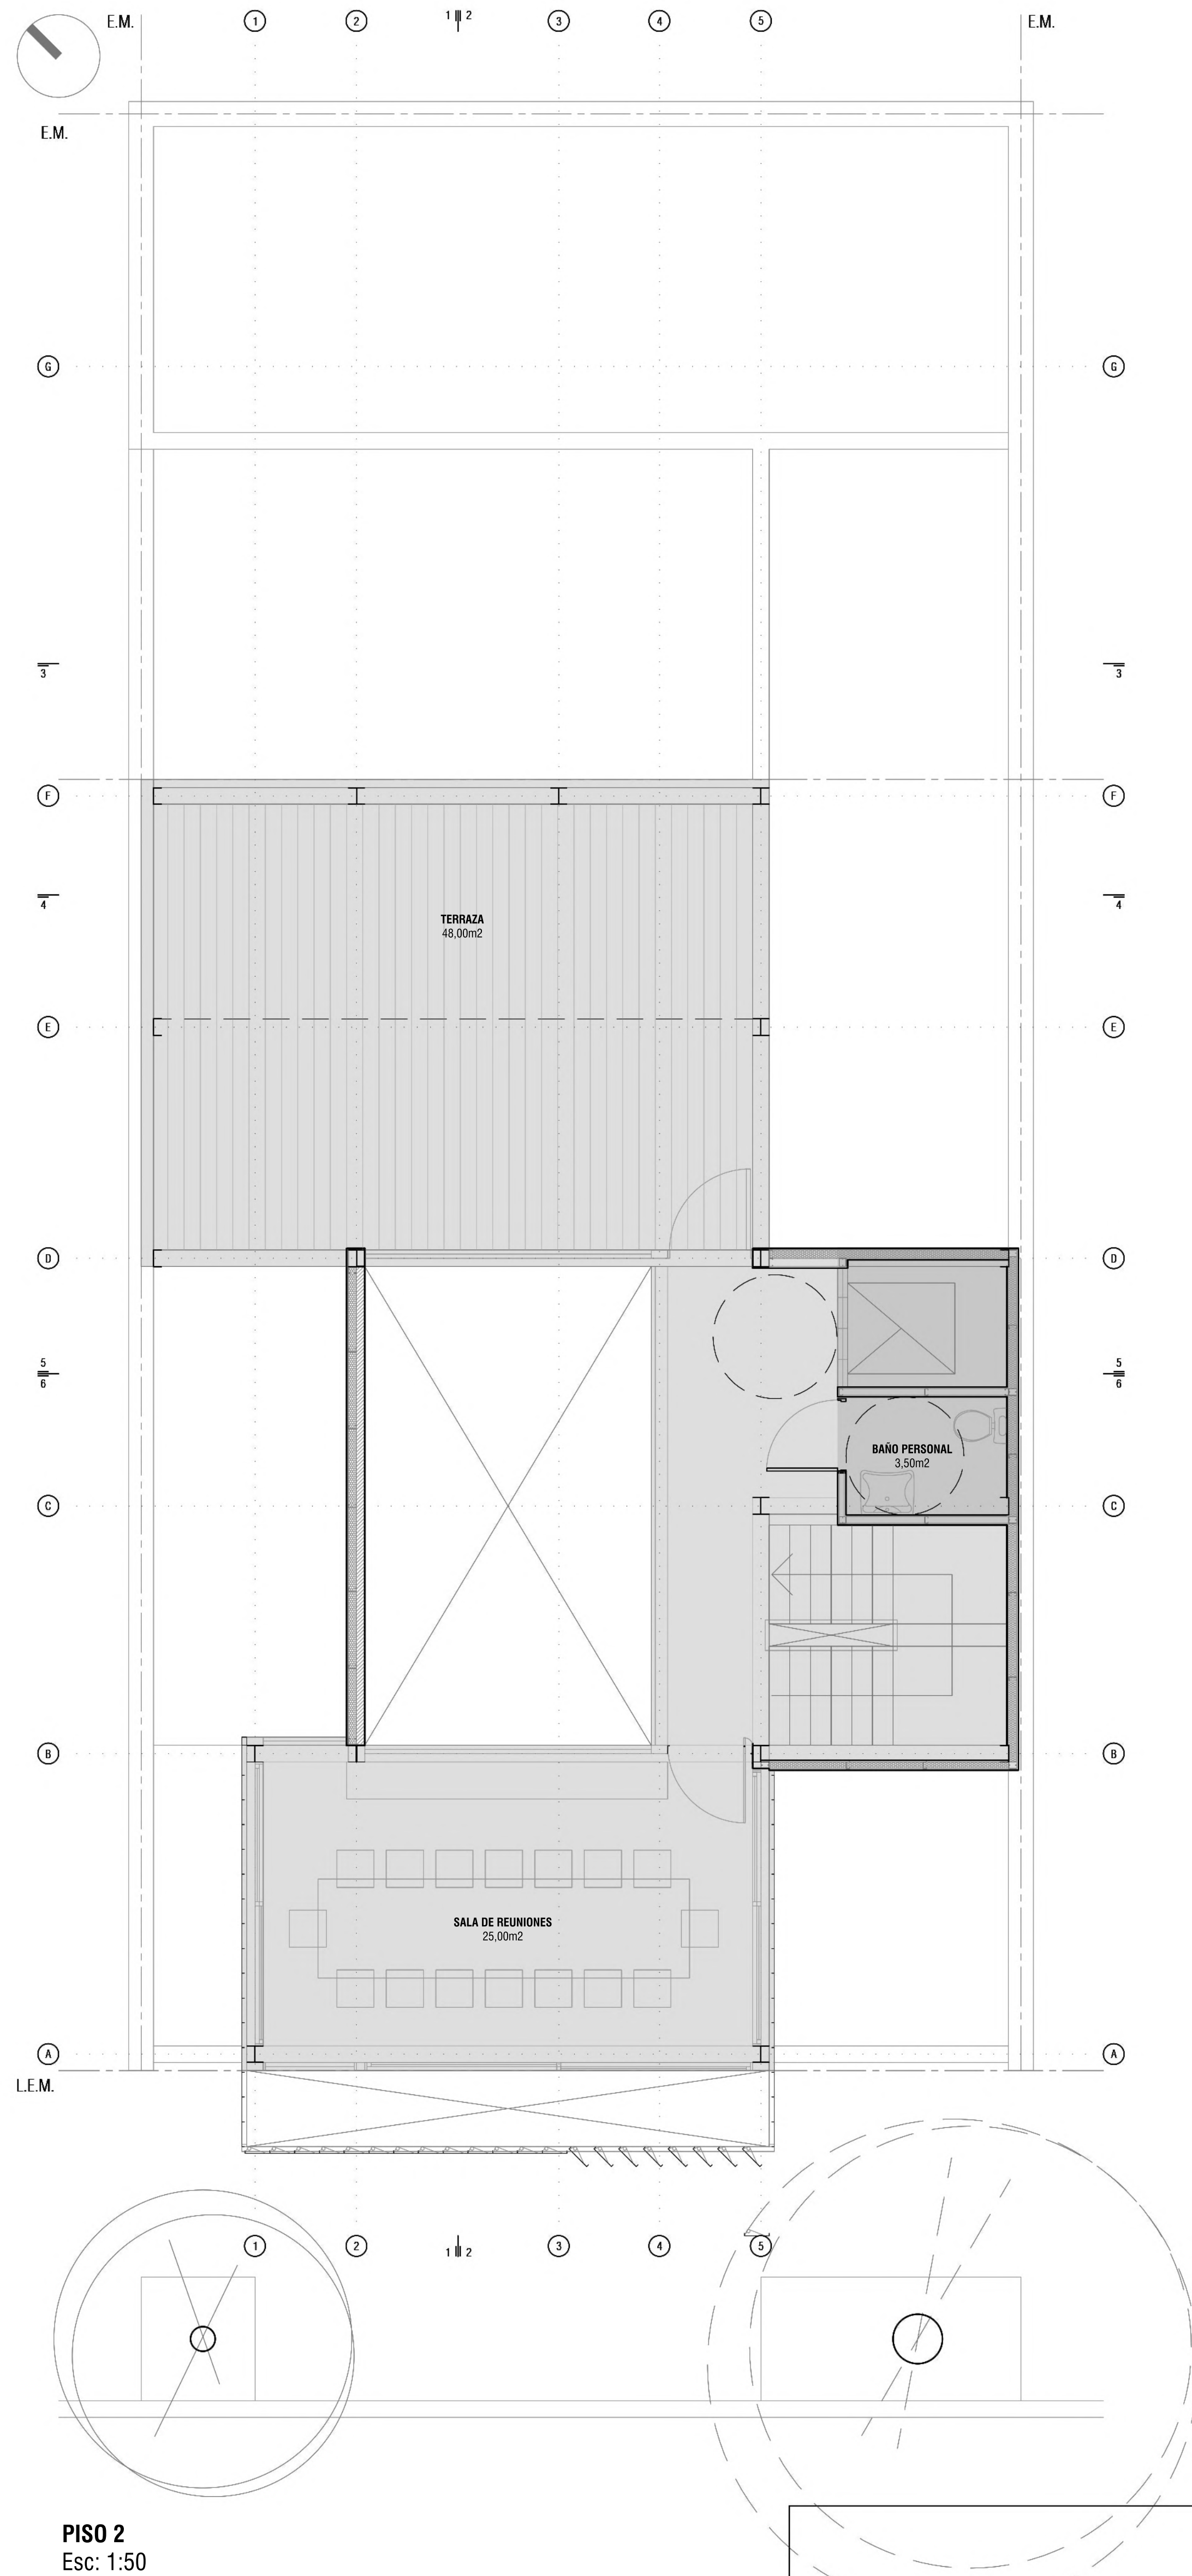

PISO 2  
Esc: 1:50