


CORTE A  
ESC. 1:50

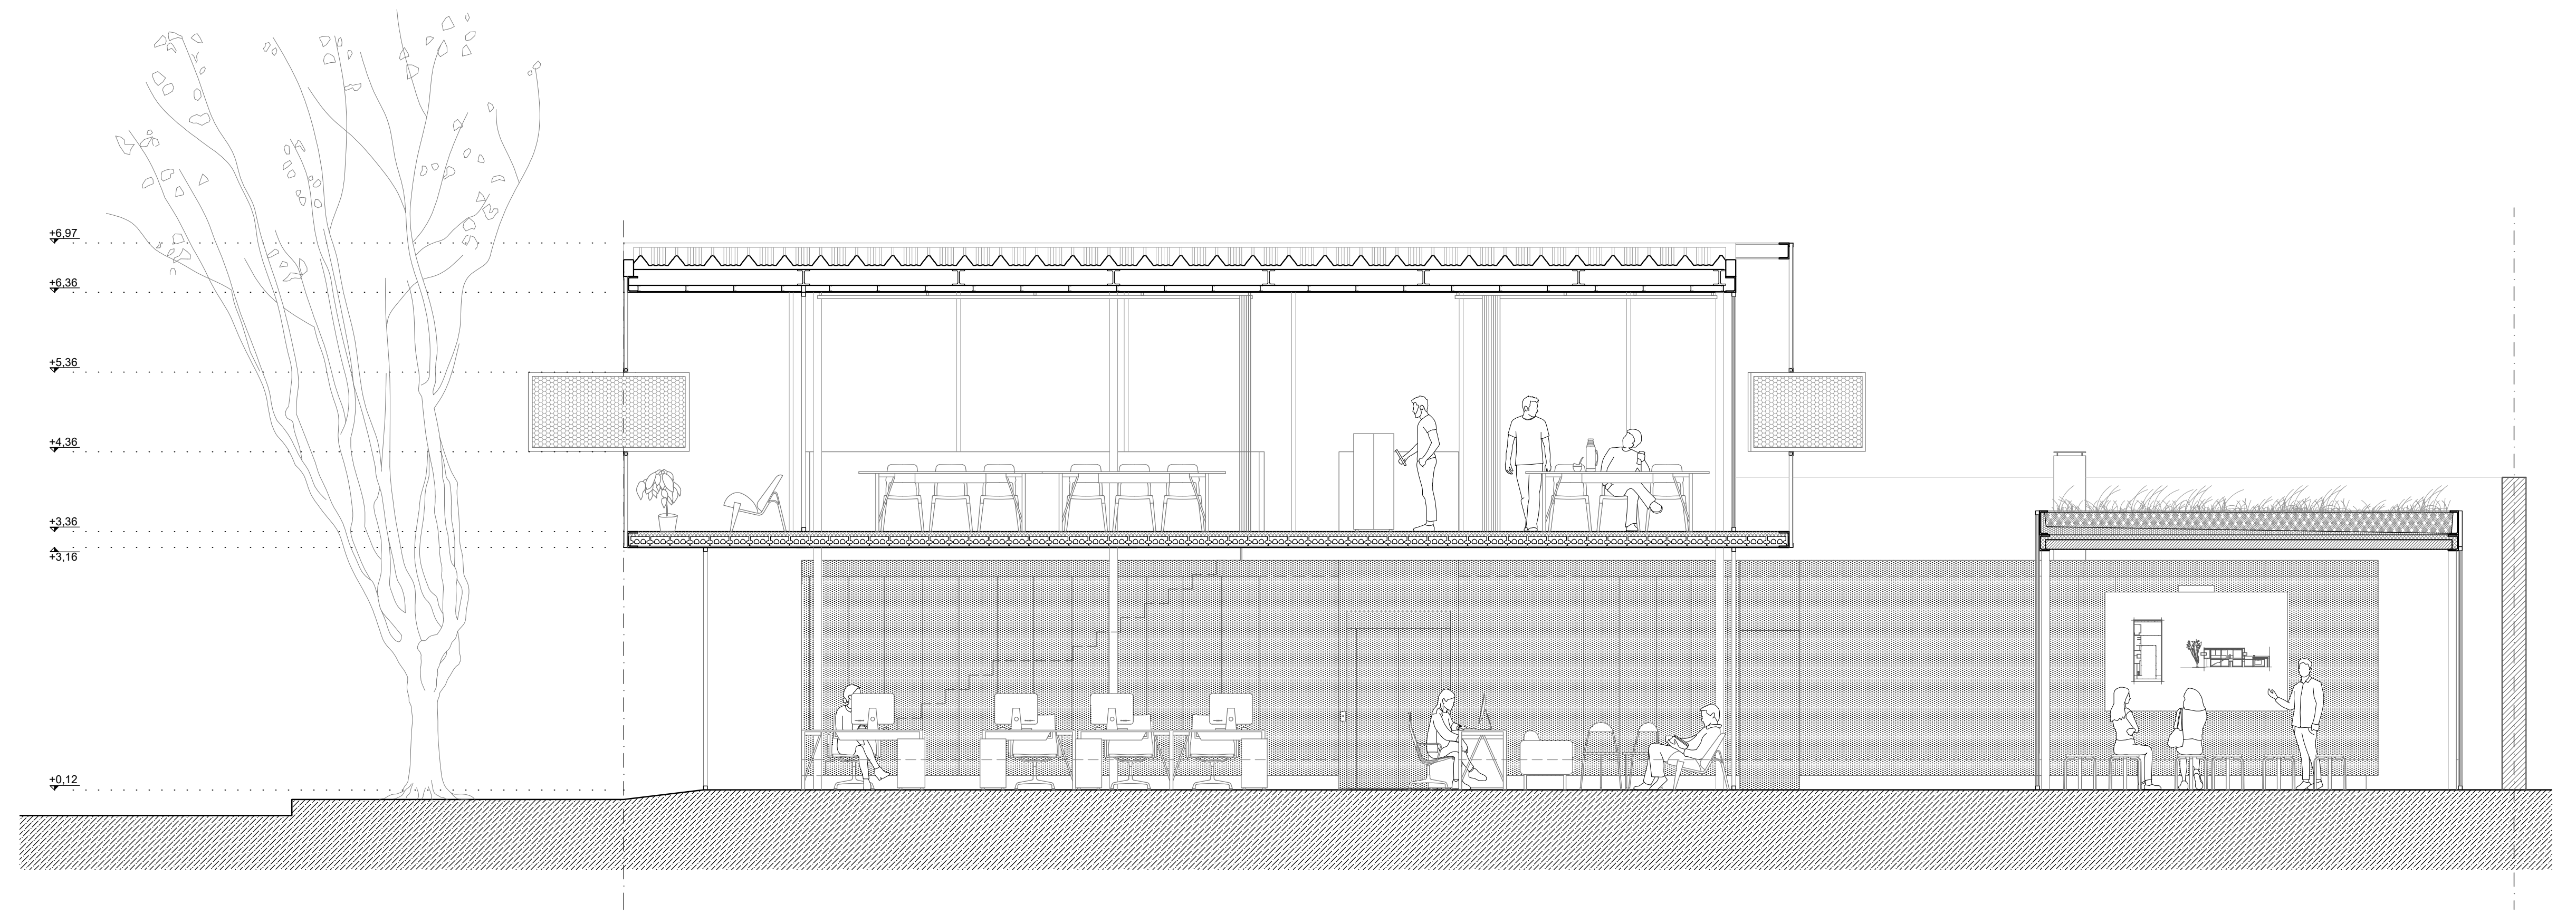

CORTE B  
ESC. 1:50

