



TERCER PISO

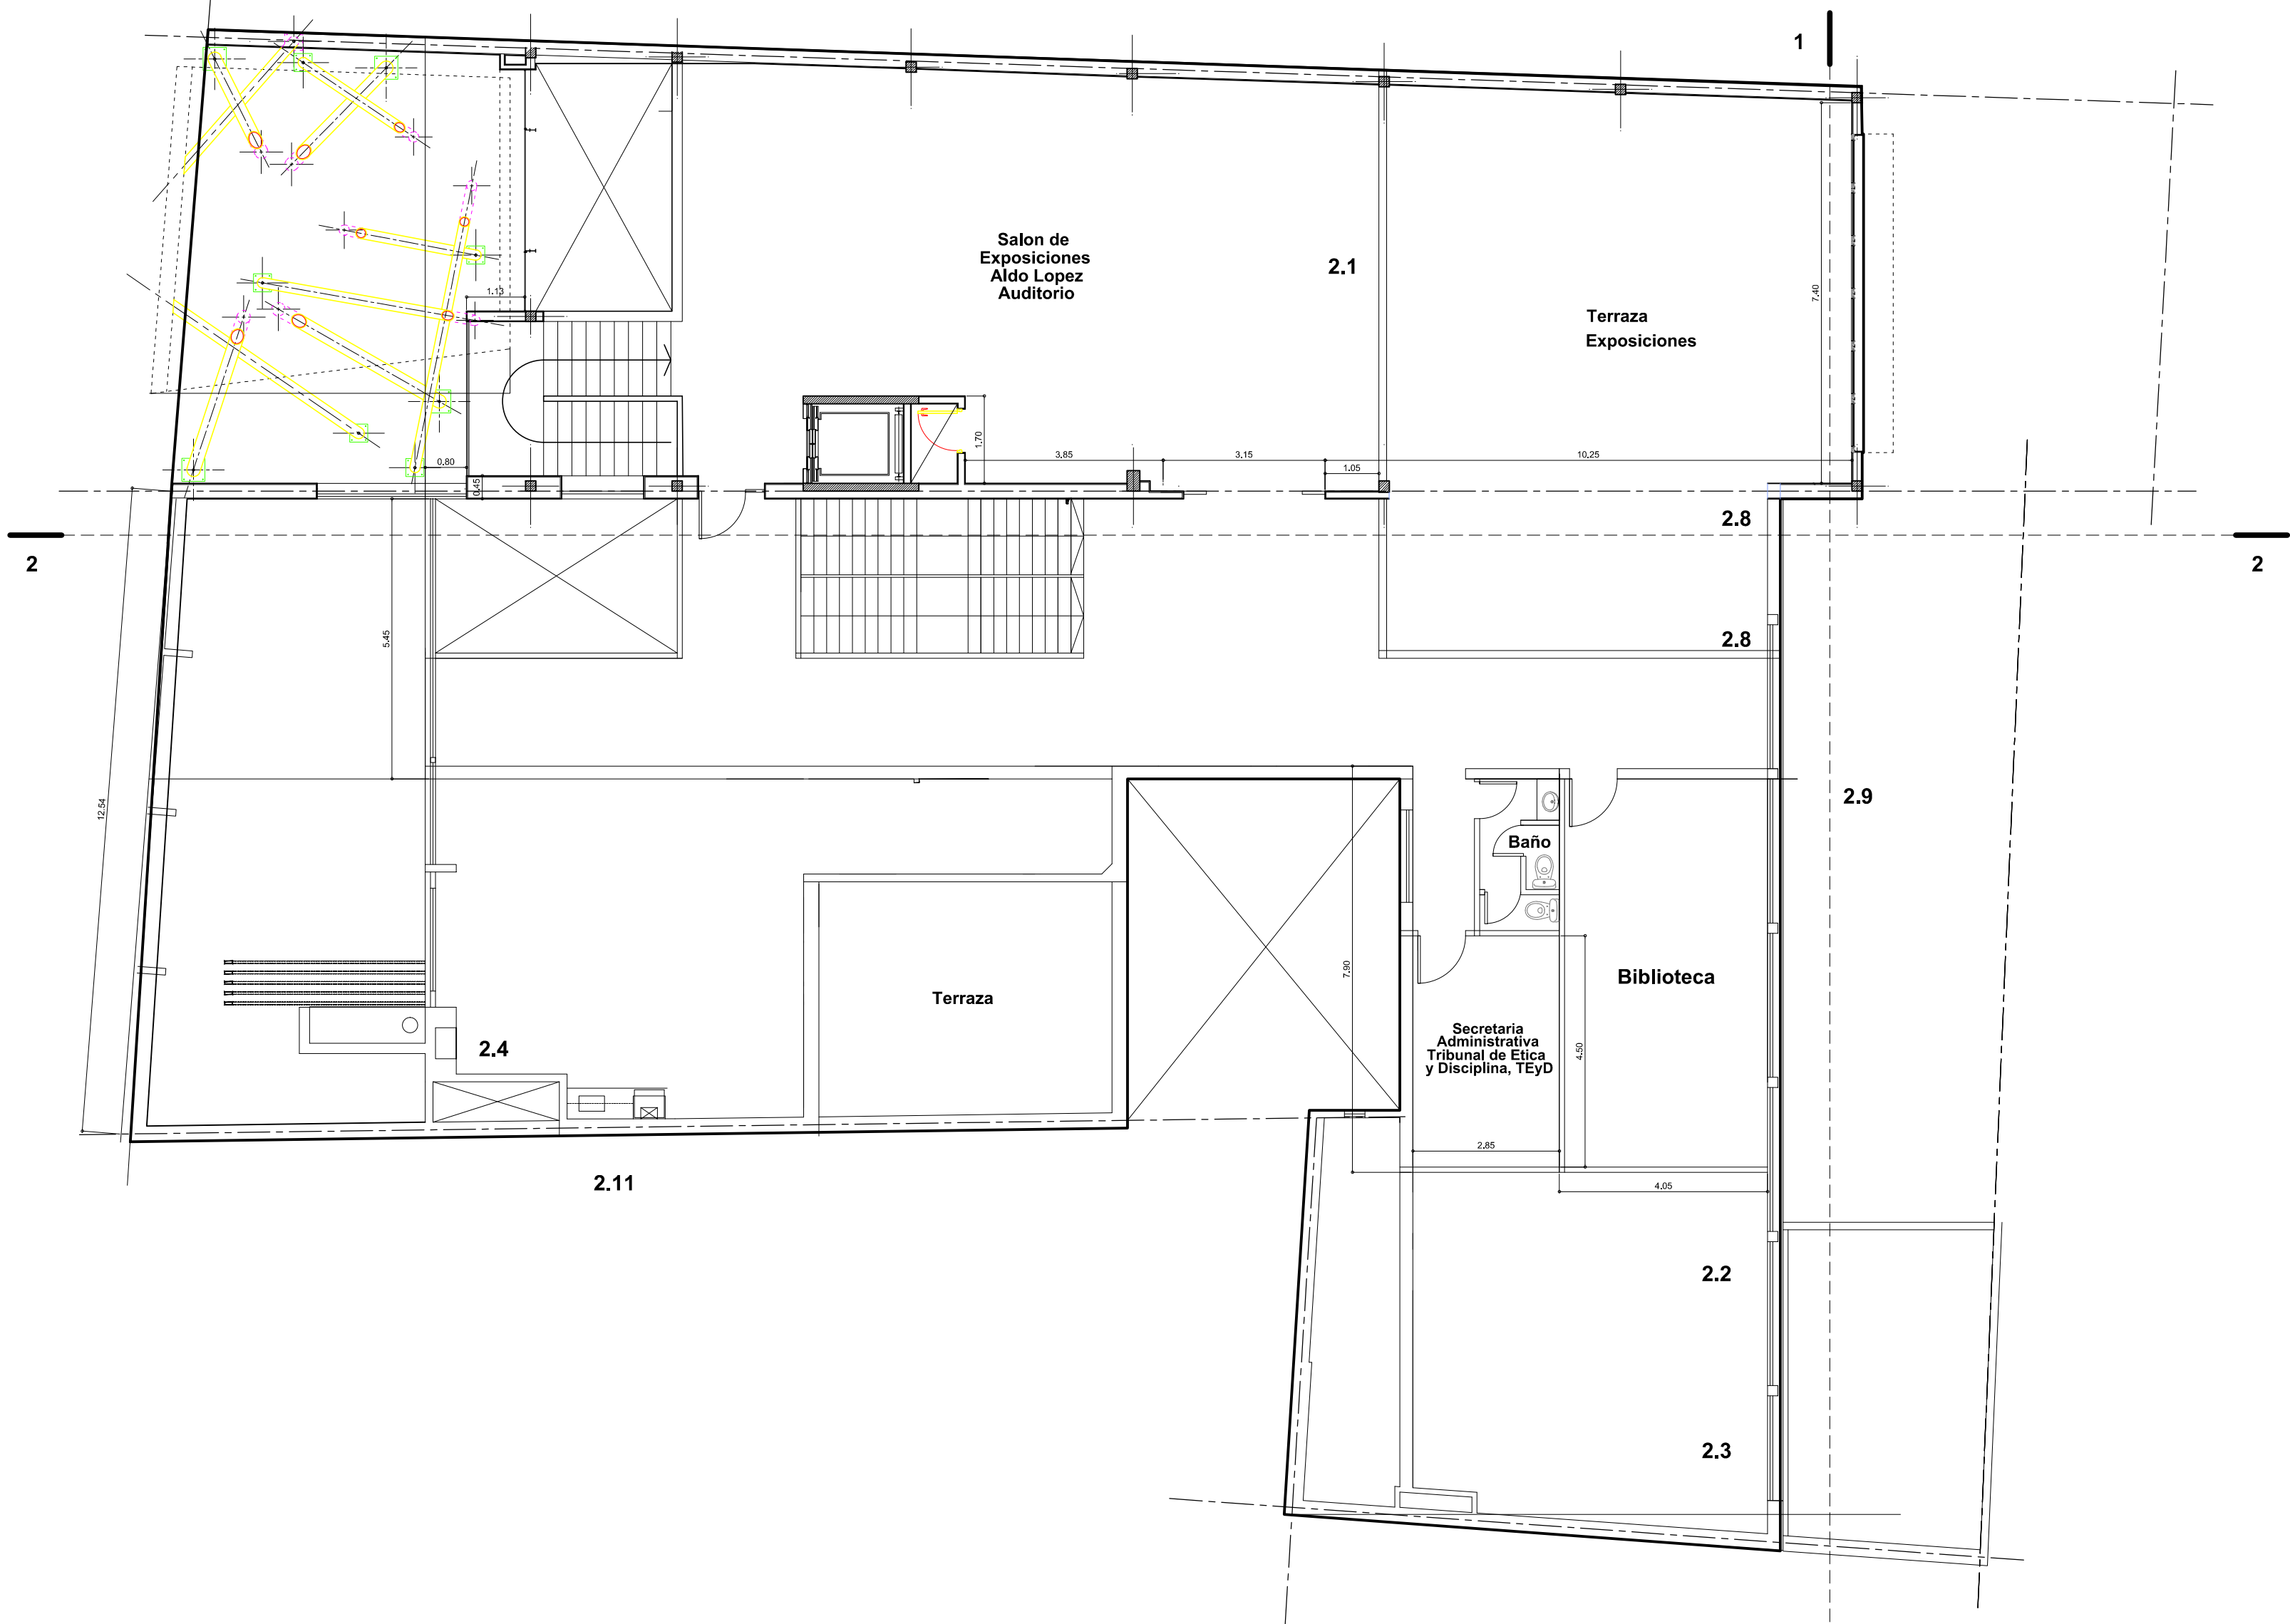

CORTE LONGITUDINAL

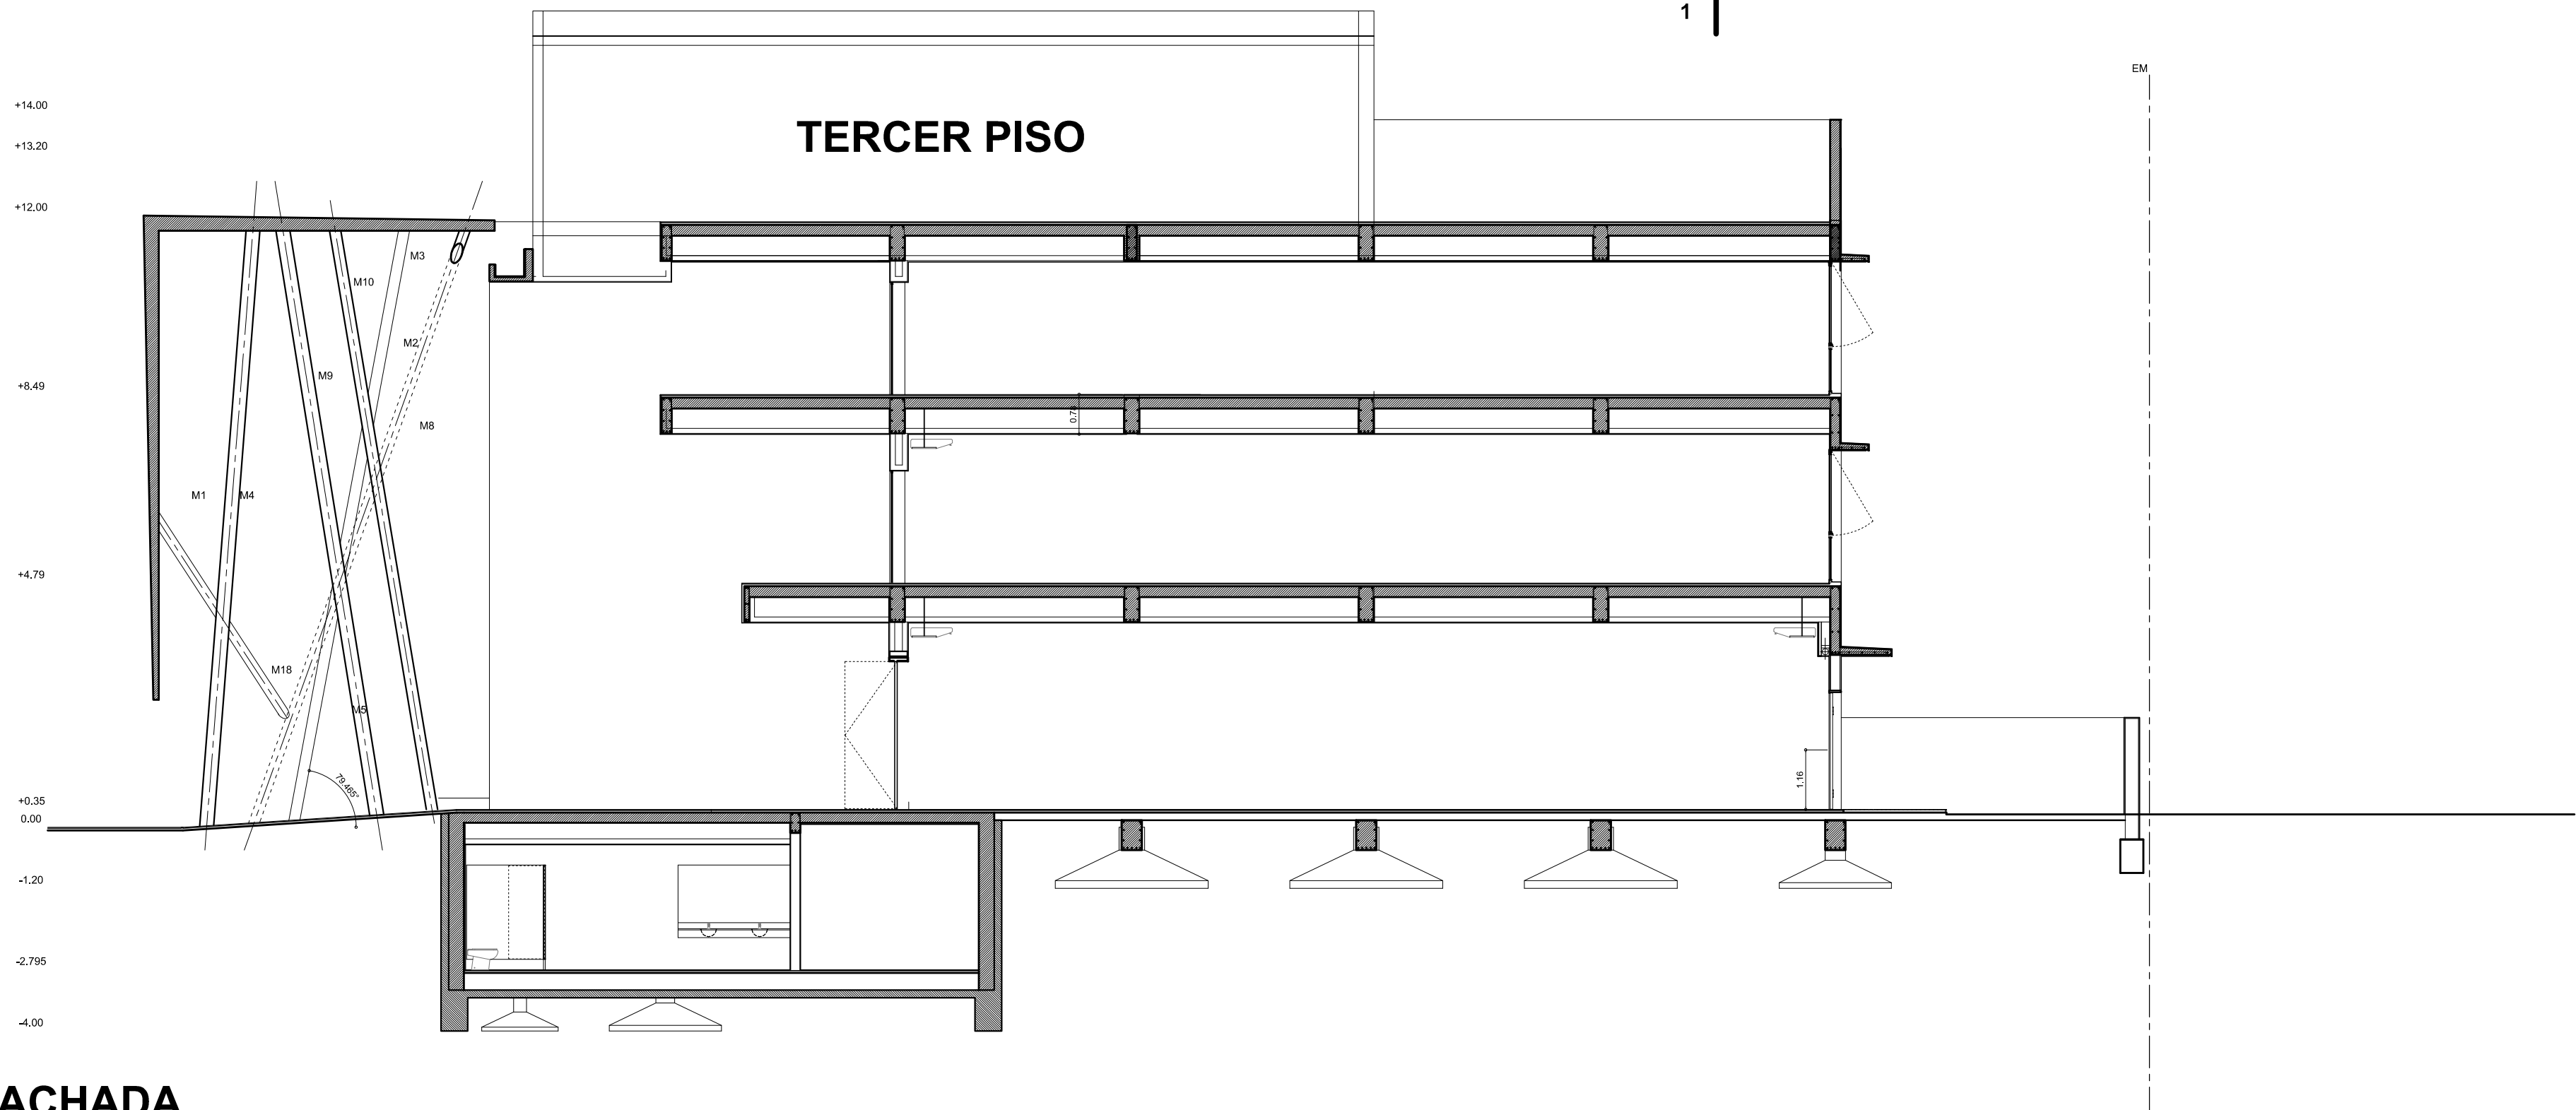

FACHADA

